

DOUBT
 PITTSBURGH IRISH AND CLASSICAL THEATRE, ARTISTIC DIRECTOR: ANDREW PAUL
 DIRECTED BY JEFFREY CORDELL, PRODUCTION MANAGER: PHIL MADORE, TECHNICAL DIRECTOR: PAUL BISTRICAN



DESIGNER: GIANNI DOWNS 412.779.7498
 GIANNIDOWNS@GMAIL.COM
 WWW.GIANNIDESIGNS.NET

PLATE:

1


GROUNDPLAN
 SCALE 1/2"=1'-0"

DRAFTED: MAY 21, 2009
 REVISED ON: MAY 28, 2009

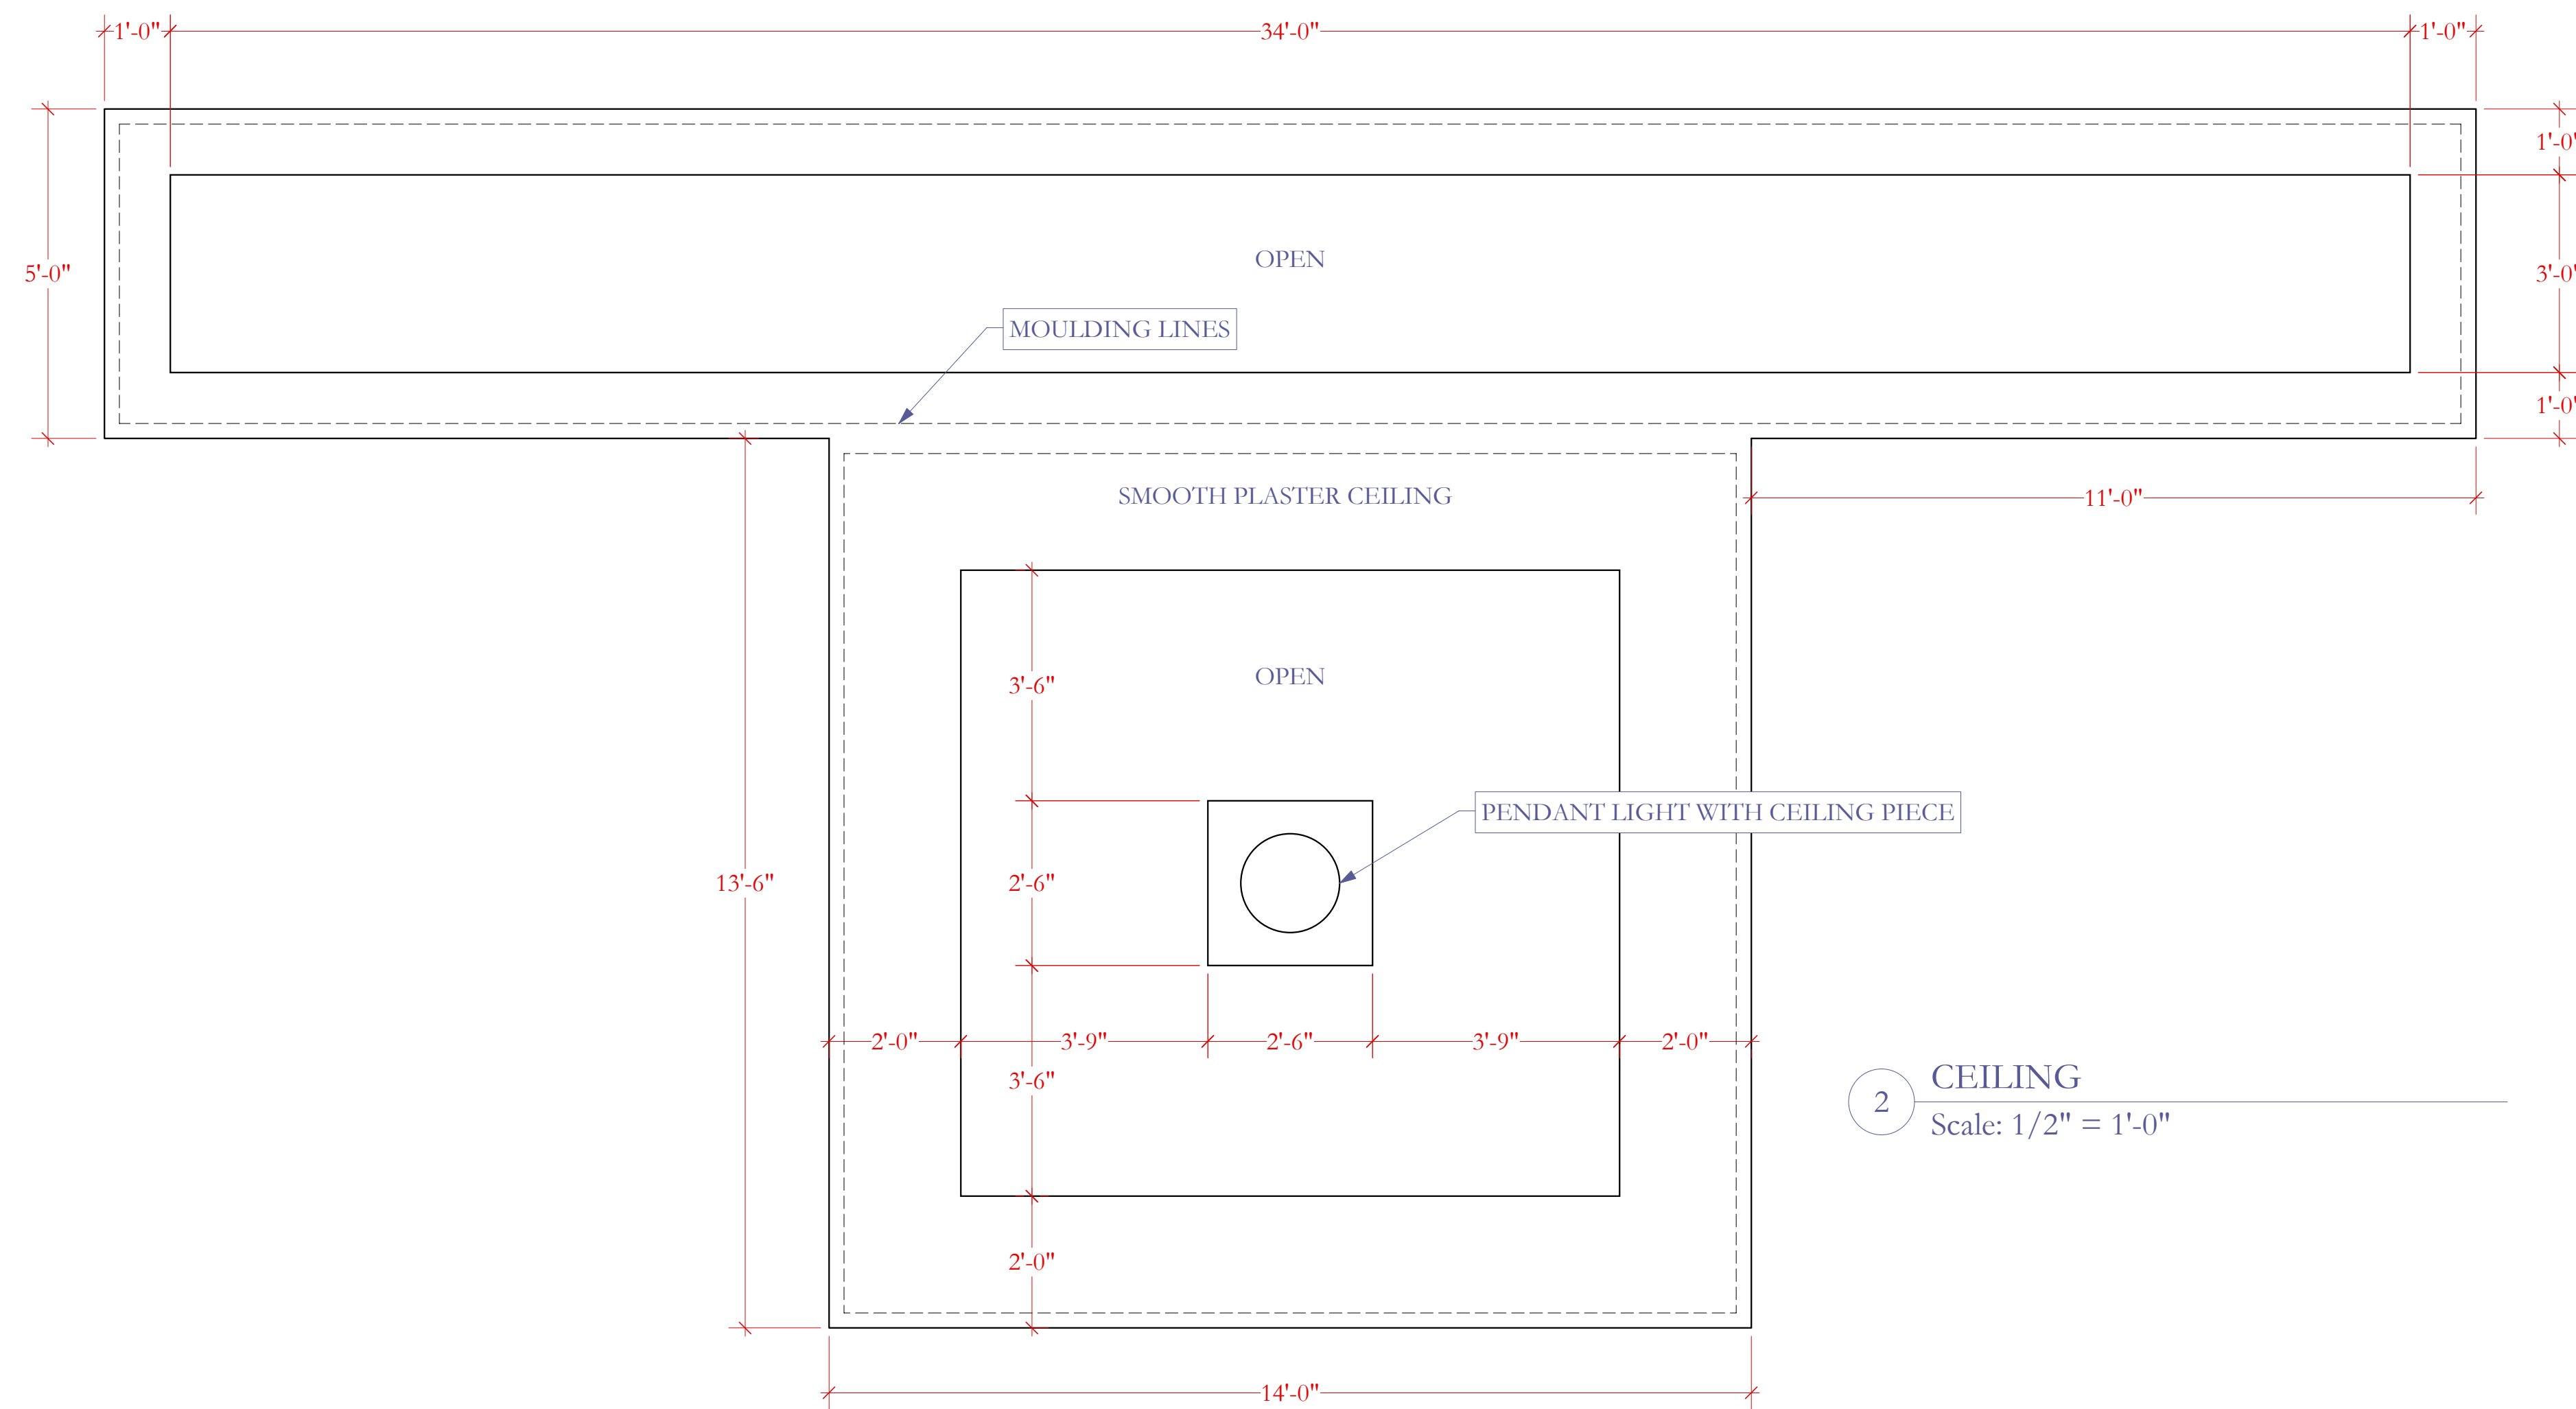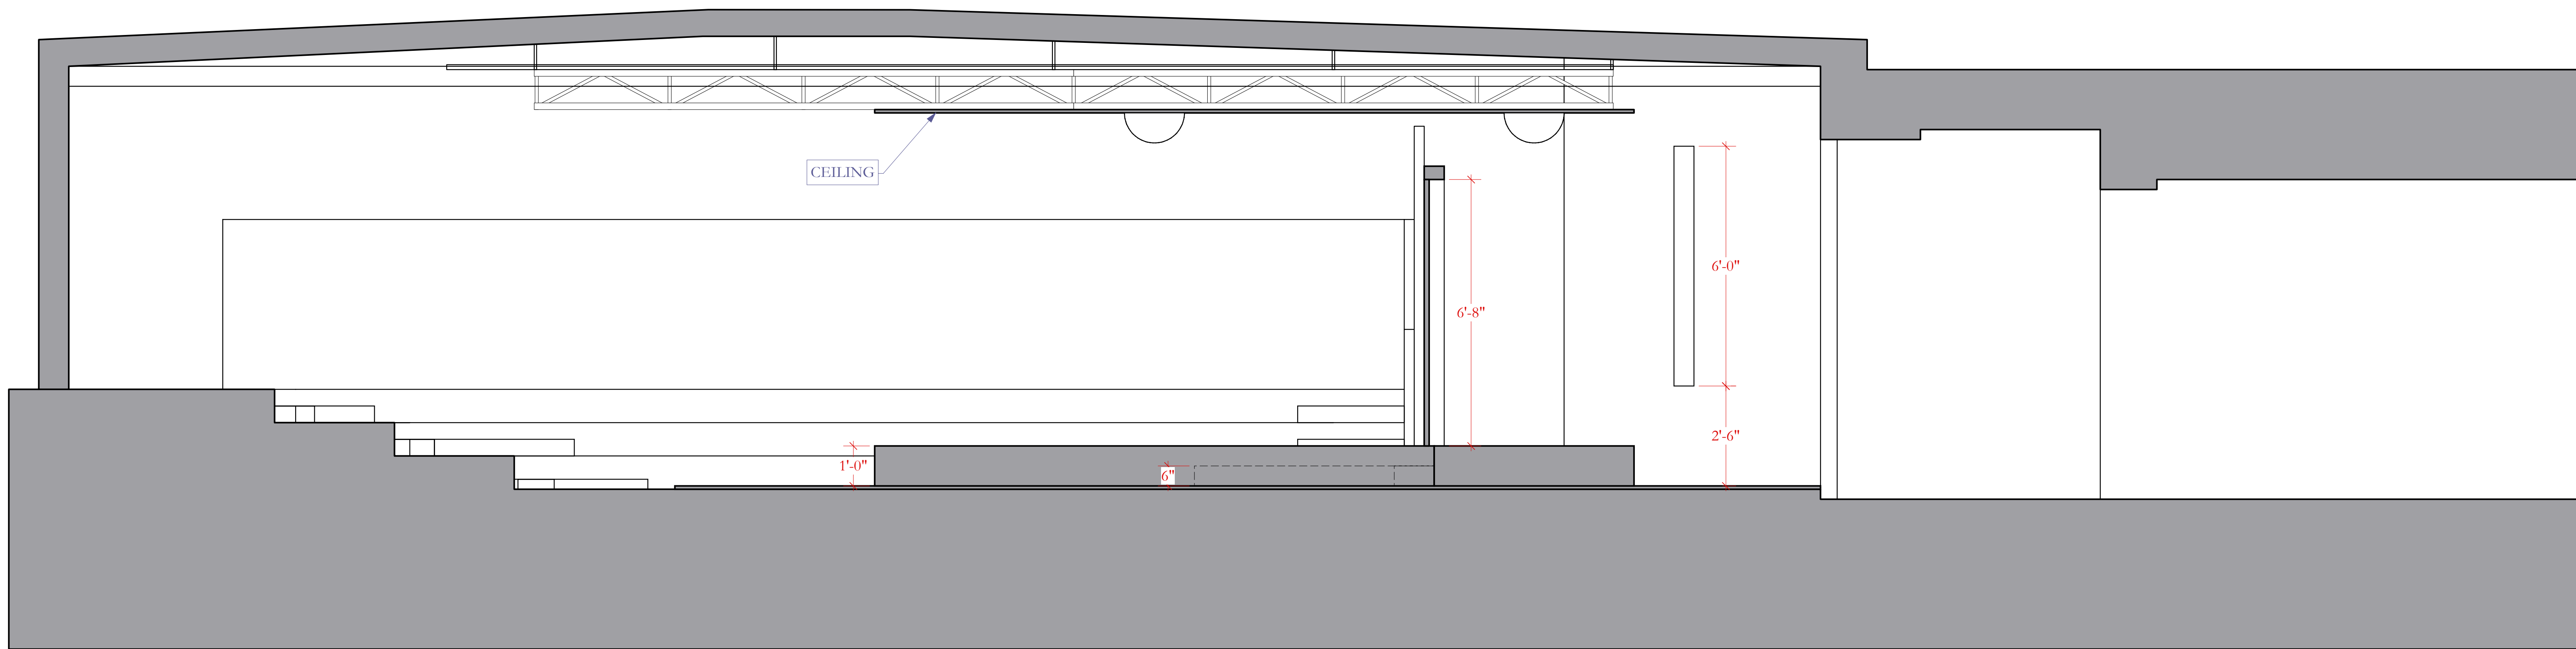

1 SL SECTION
Scale: 1/2" = 1'-0"

2 CEILING
Scale: 1/2" = 1'-0"

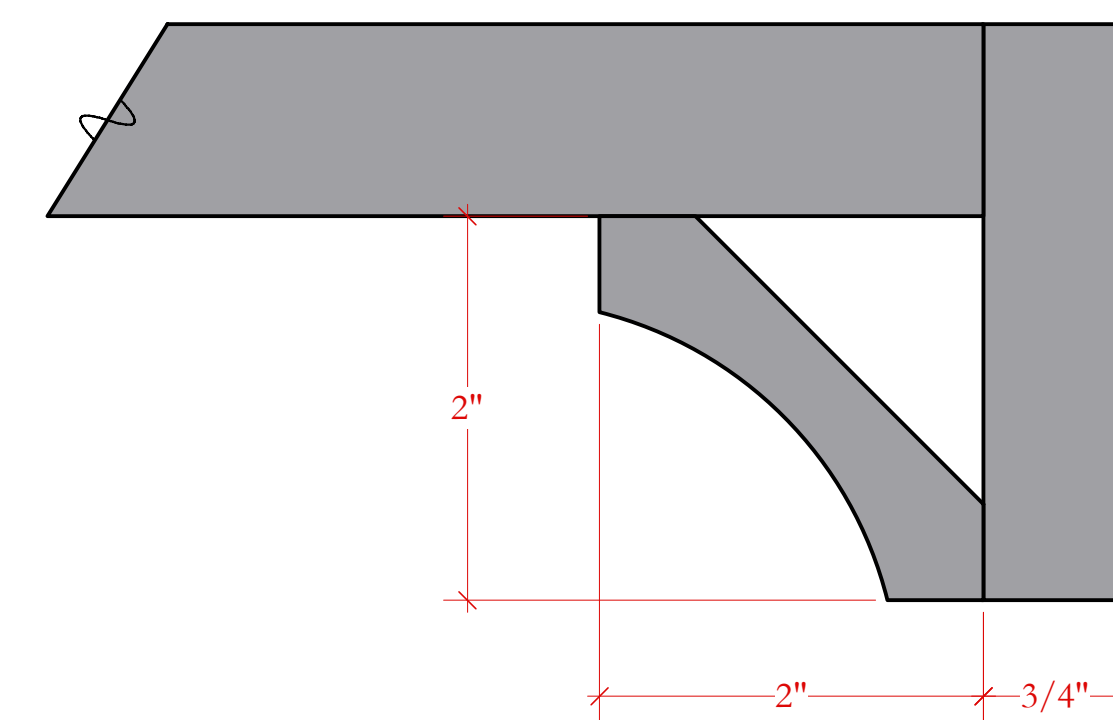

3 CEILING MOULDING
Scale: Actual Size

DOUBT
PITTSBURGH IRISH AND CLASSICAL THEATRE, ARTISTIC DIRECTOR: ANDREW PAUL
DIRECTED BY JEFFREY CORDELL, PRODUCTION MANAGER: PHIL MADORE, TECHNICAL DIRECTOR: PAUL BISTRICAN

CENTERLINE SECTION AND CEILING

SCALE 1/2"=1'-0"


DESIGNER: GIANNI DOWNS 412-779-7498
GIANNIDOWNS@GMAIL.COM
WWW.GIANNIDESIGNS.NET

DRAFTED: MAY 21, 2009
REVISED ON: MAY 28, 2009

PLATE:

2


OF 3

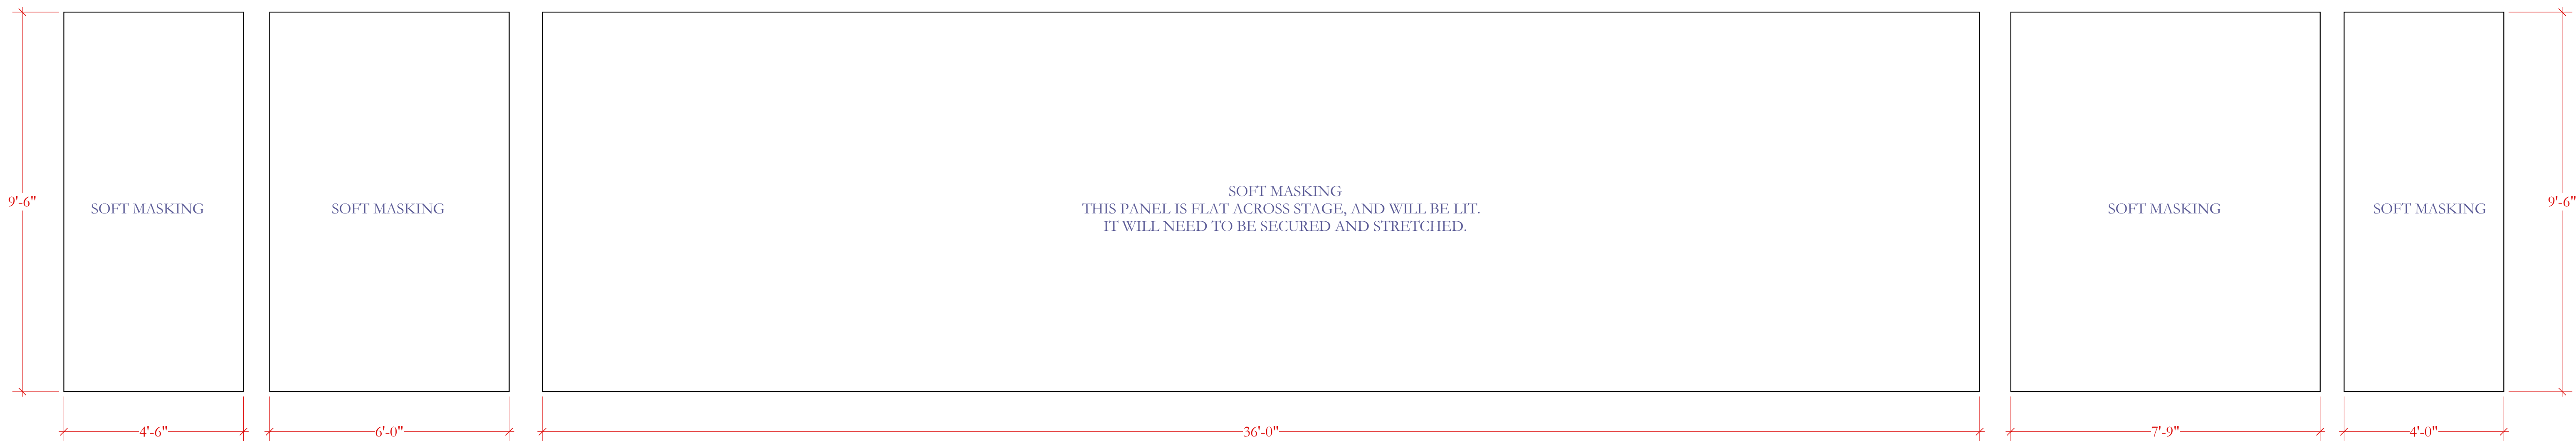

1-2 M1-2
Scale: 1/2" = 1'-0"


3 M3
Scale: 1/2" = 1'-0"

4-5 M4-5
Scale: 1/2" = 1'-0"

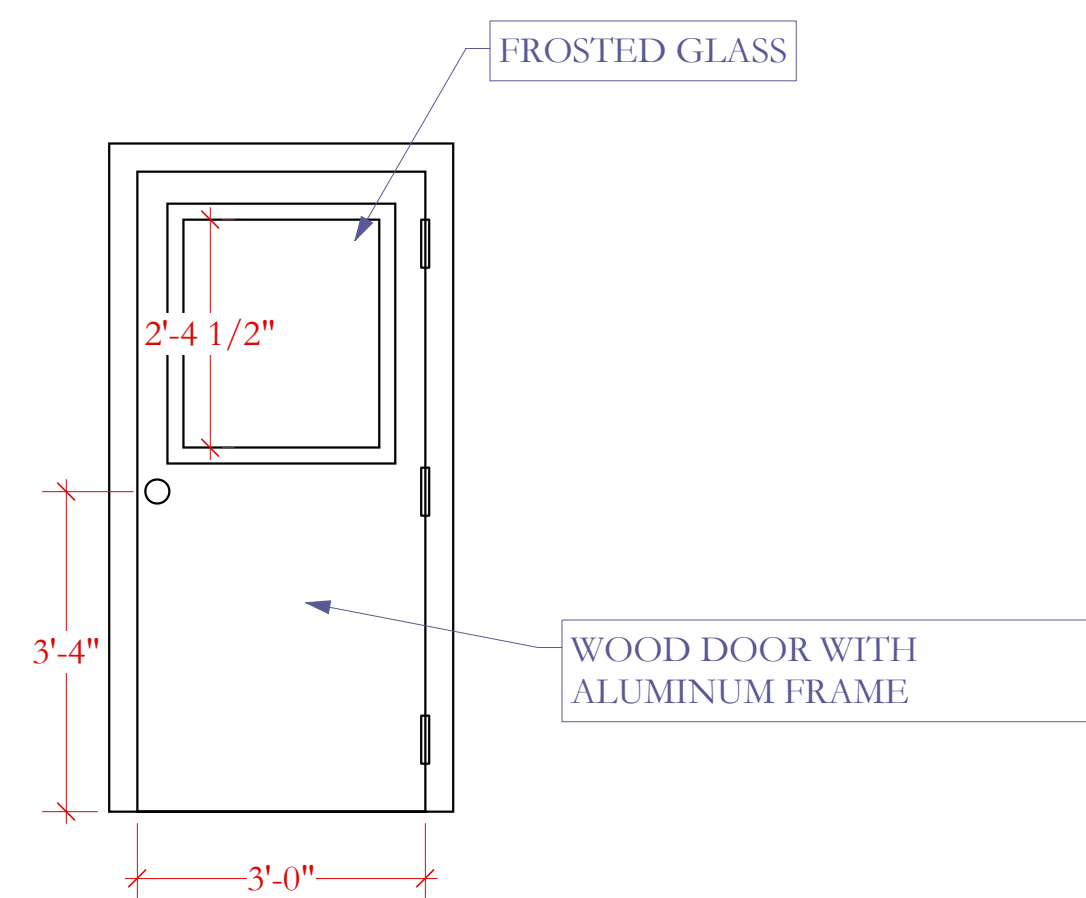


6 D1
Scale: 1/2" = 1'-0"


NOTE: DOOR IS FREESTANDING, BUILD INTO DECK FOR SUPPORT

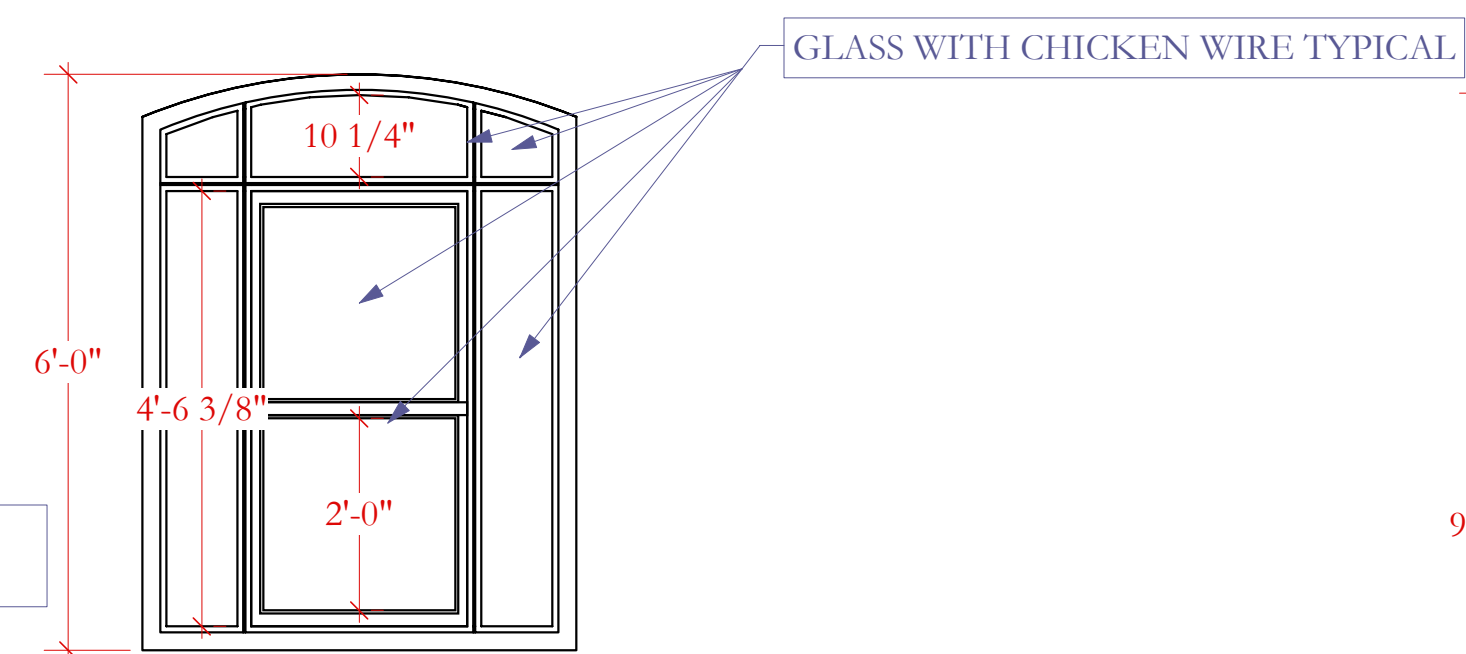


7 W1-4 NOTE: BUILD 4
Scale: 1/2" = 1'-0"

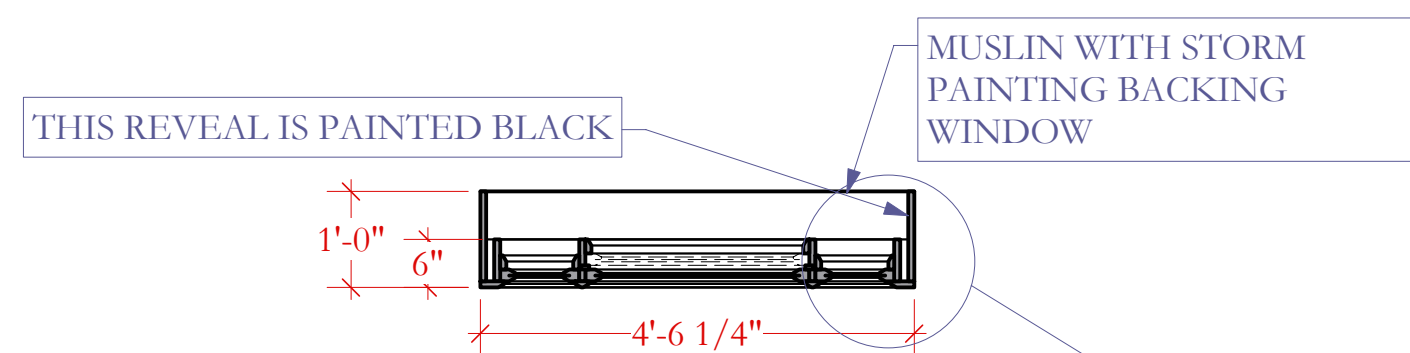

10 WINDOW DETAIL
Scale: 1 1/2" = 1'-0"

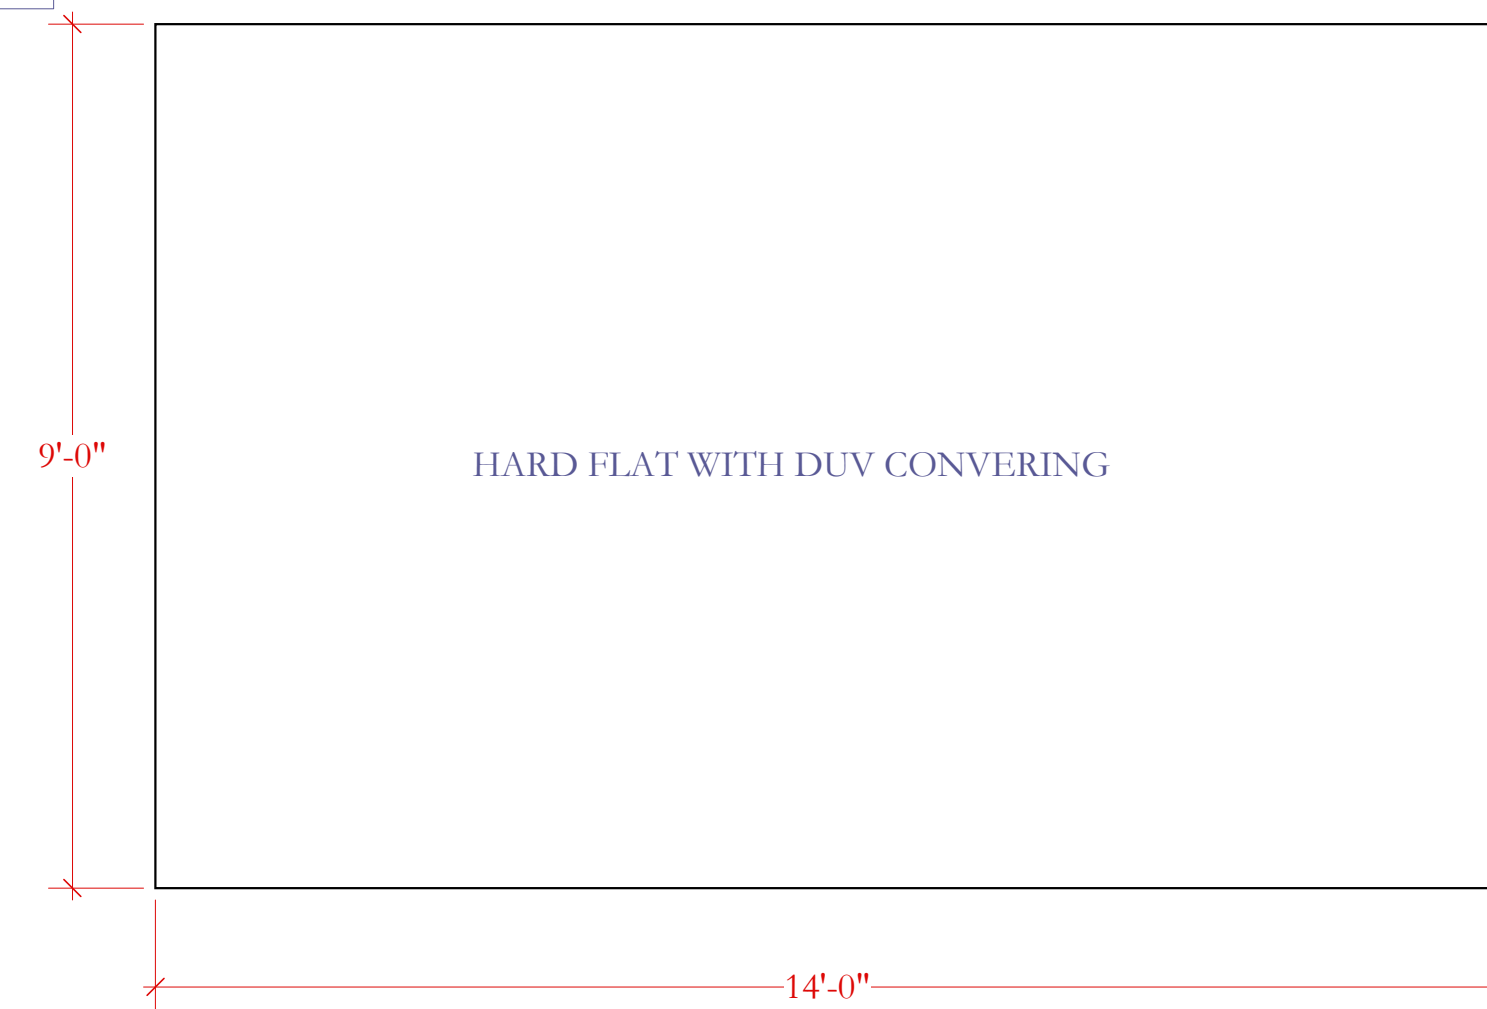

8 HM1
Scale: 1/2" = 1'-0"

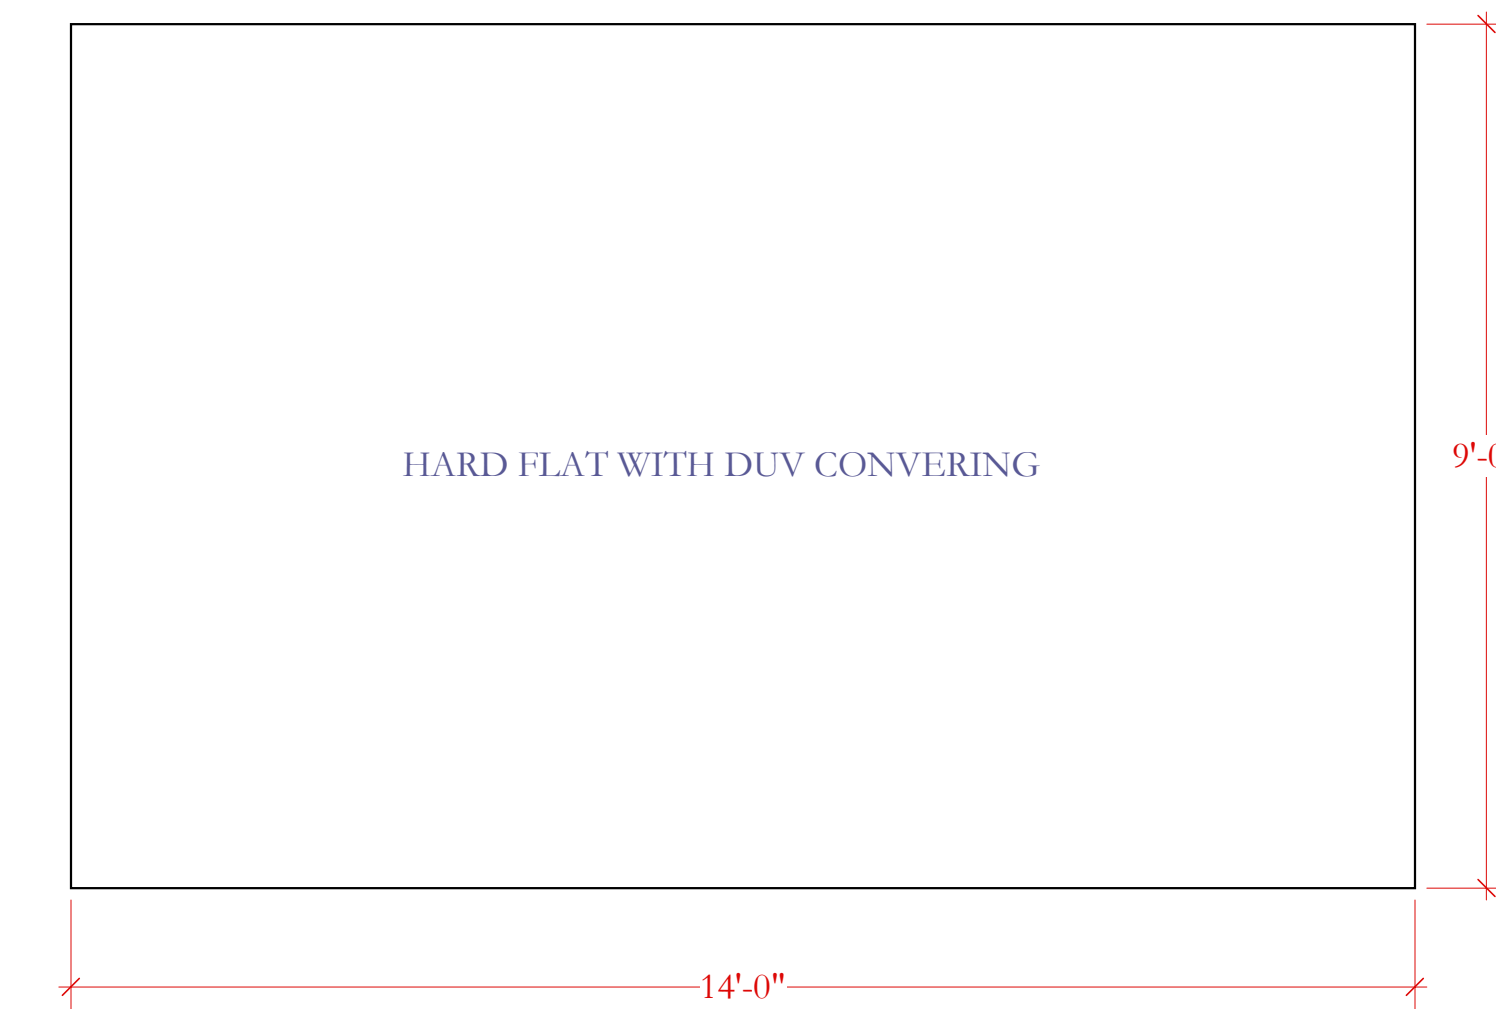

9 HM2
Scale: 1/2" = 1'-0"

DOUBT
PITTSBURGH IRISH AND CLASSICAL THEATRE, ARTISTIC DIRECTOR: ANDREW PAUL
DIRECTED BY JEFFREY CORDELL, PRODUCTION MANAGER: PHIL MADORE, TECHNICAL DIRECTOR: PAUL BISTRICAN
DOOR, WINDOWS, HARD AND SOFT MASKING
SCALE: 1/2"=1'-0"

DESIGNER: GIANNI DOWNS 412-779-7498
GIANNIDOWNS@GMAIL.COM
WWW.GIANNIDESIGNS.NET
DRAFTED: MAY 21, 2009
REVISED ON: MAY 28, 2009