

- 19'-9" 34
- 19'-3" 33
- 18'-9" 32
- 18'-3" 31
- 17'-9" 30
- 17'-3" 29
- 16'-9" 28
- 16'-3" 27
- 15'-9" 26
- 15'-3" 25
- 14'-9" 24
- 14'-3" 23
- 13'-9" 22
- 13'-3" 21
- 12'-9" 20
- 12'-3" 19
- 11'-9" 18
- 11'-3" 17
- 10'-9" 16
- 10'-3" 15
- 9'-9" 14
- 9'-3" 13
- 8'-9" 12
- 8'-3" 11
- 7'-9" 10
- 7'-3" 9
- 6'-9" 8
- 6'-3" 7
- 5'-9" 6

- 4'-4" 5
- 3'-10" 4
- 3'-4" 3
- 2'-10" 2


- 1'-3" 1

- 34
- 33—WHITE CYC
- 32—FULL STAGE BLACK
- 31
- 30
- 29
- 28
- 27—BLACK SCRIM
- 26
- 25
- 24—LEGS
- 23
- 22
- 21
- 20

- 19—LEGS
- 18—BORDER 170" TRIM
- 17
- 16
- 15
- 14
- 13—LEGS
- 12
- 11
- 10—US TREES
- 9—US TREES
- 8—US TREES
- 7—LEGS
- 6—BORDER 170" TRIM

- 5—2E
- 4—SNOW BAG
- 3—SNOW BAG AND LEGS
- 2—BORDER: 170" TRIM

- 1—1E

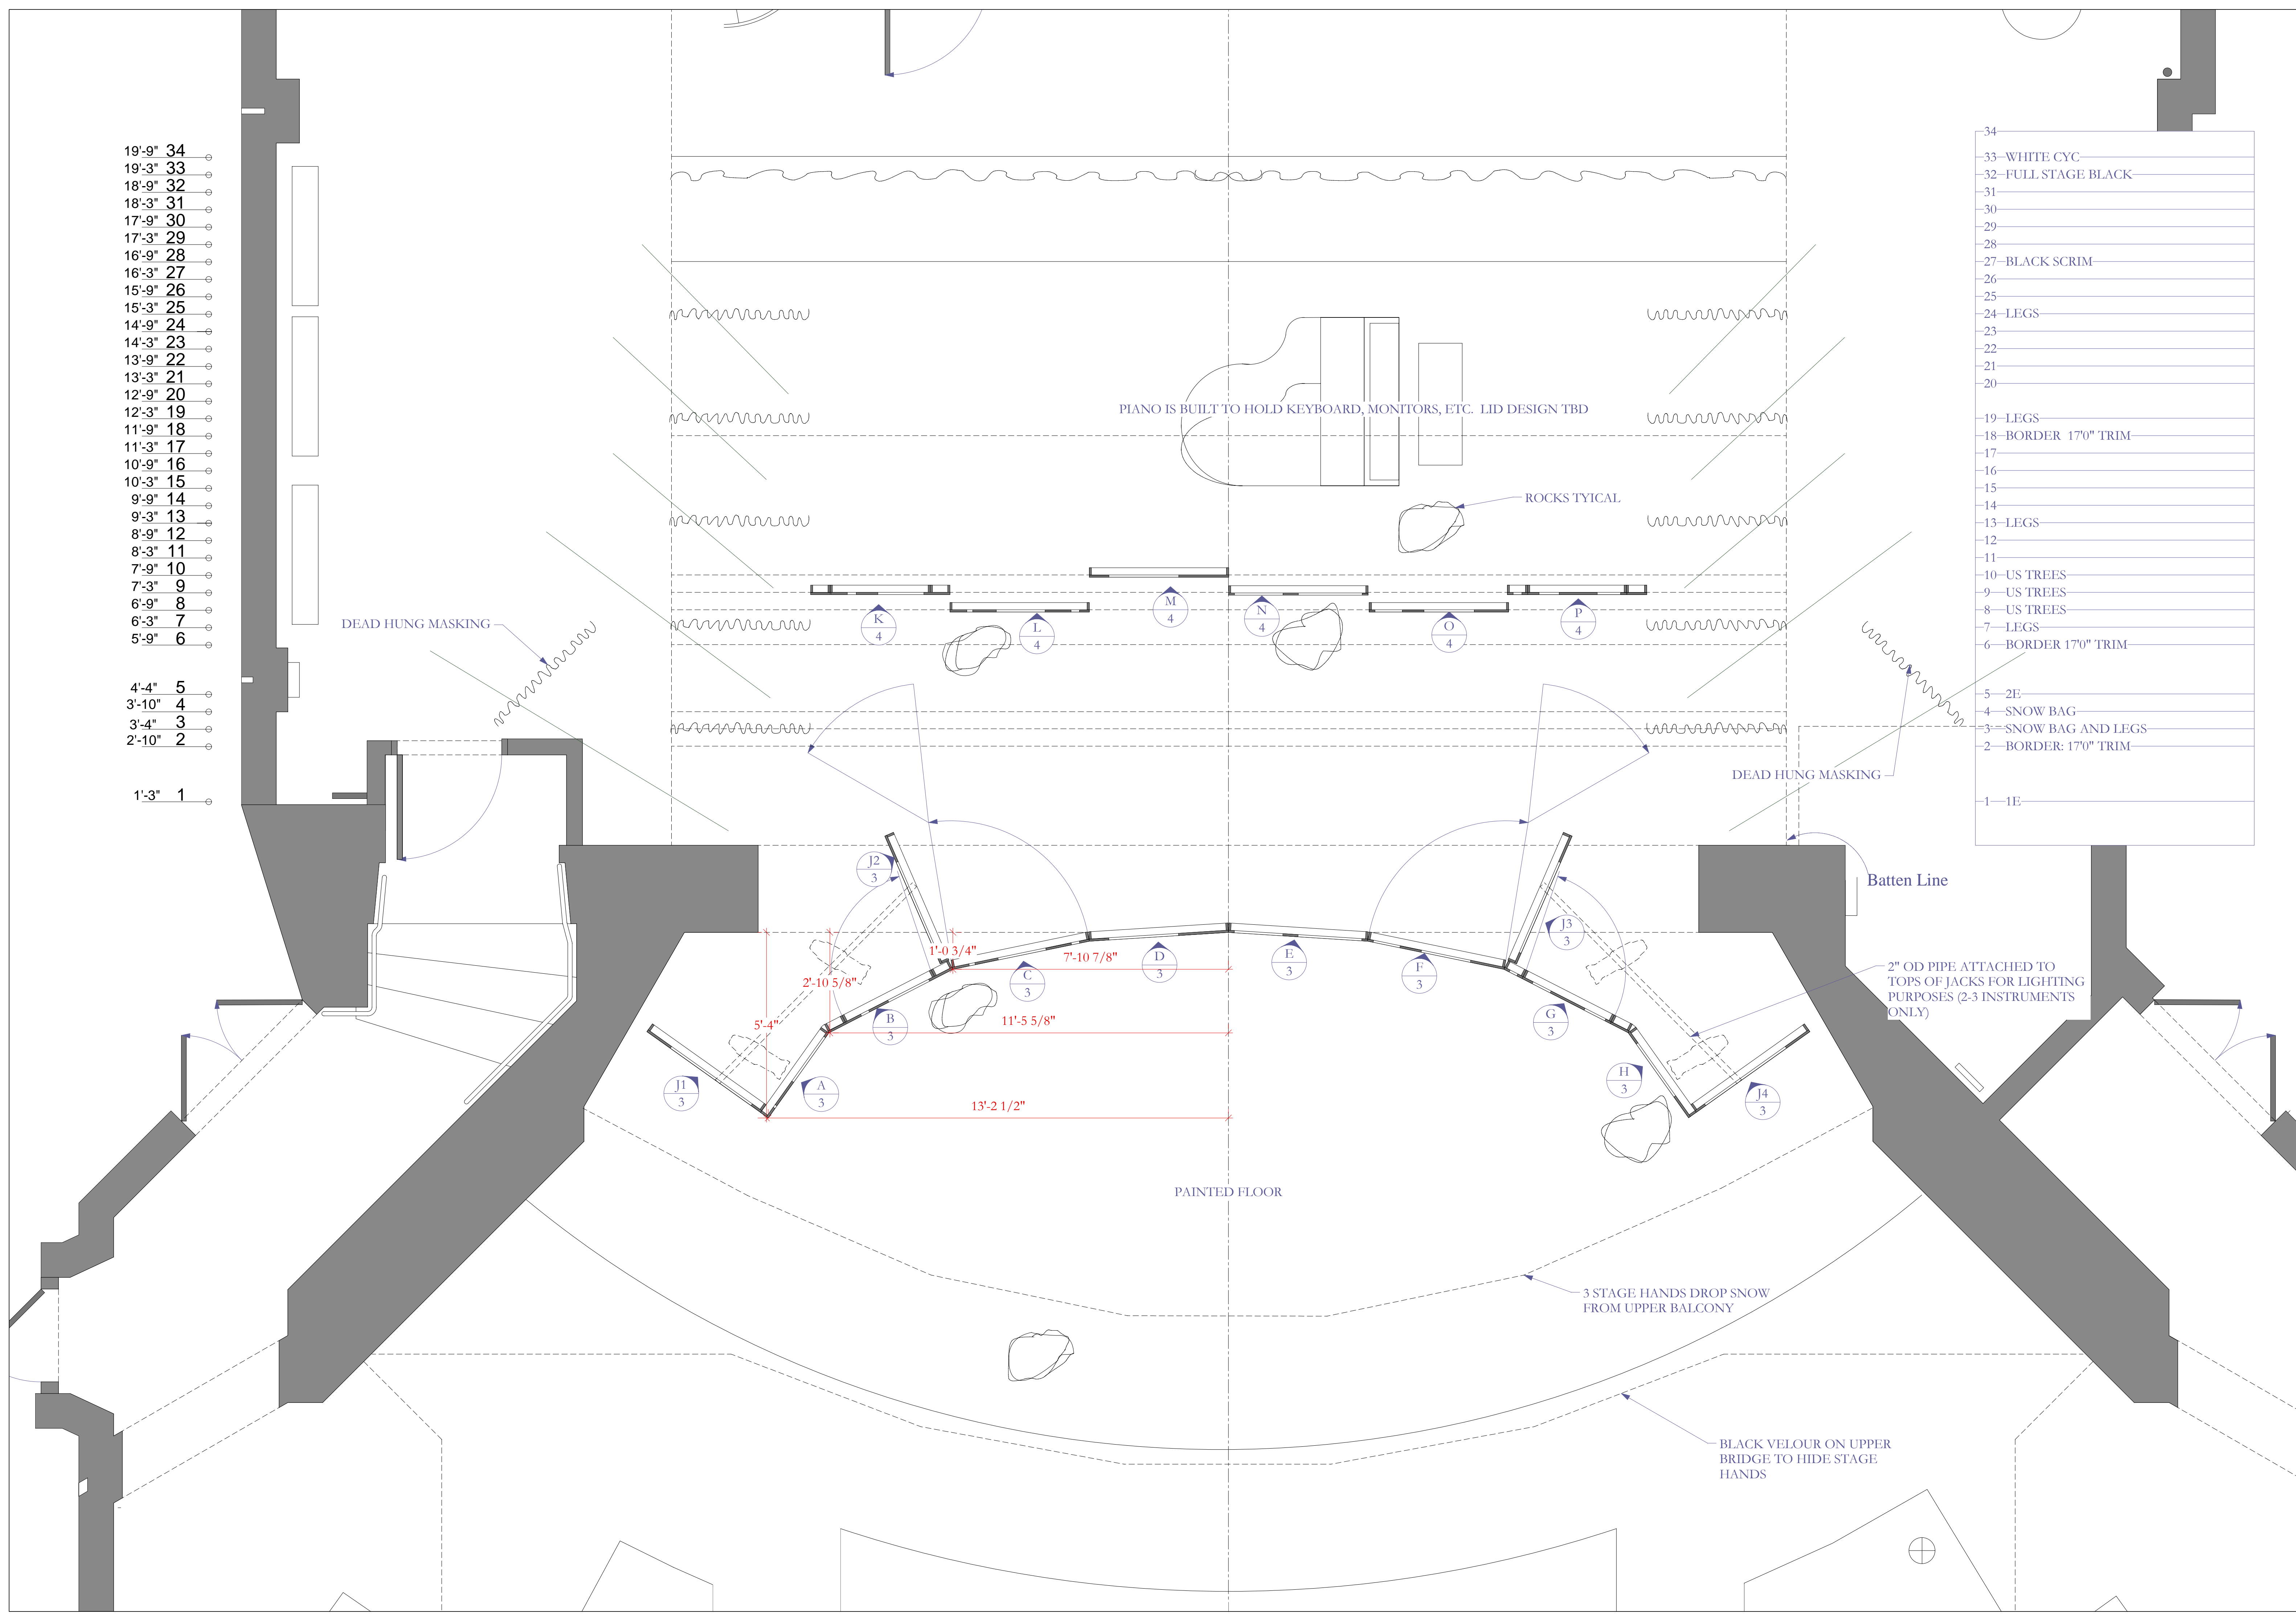

JANE EYRE
 PITTSBURGH IRISH AND CLASSICAL THEATRE, ARTISTIC DIRECTOR: ANDREW PAUL
 DIRECTED BY SCOTT WISE, PRODUCTION MANAGER: PHIL MADORE, TECHNICAL DIRECTOR: PAUL BISTRICAN

DESIGNER: GIANNI DOWNS 412-779-7498
 GIANNIDOWNS@GMAIL.COM
 WWW.GIANNIDESIGNS.NET

DRAFTED: OCTOBER 28, 2009
 REVISED ON:

PLATE:
1

1/2" GROUND PLAN
 SCALE 1/2"=1'-0"

OF 4

27
26
25
24
23
22
21
20
19
18
17
16
15
14
13
12
11
10
9
8
7
6
5
4
3
2
1

34 19'-6"
33 19'-3"
32 18'-6"
31 18'-3"
30 17'-6"
29 17'-3"
28 16'-6"
27 16'-3"
26 15'-6"
25 15'-3"
24 14'-6"
23 14'-3"
22 13'-6"
21 13'-3"
20 12'-6"
19 12'-3"
18 11'-6"
17 11'-3"
16 10'-6"
15 10'-3"
14 9'-6"
13 9'-3"
12 8'-6"
11 8'-3"
10 7'-6"
9 7'-3"
8 6'-6"
7 6'-3"
6 5'-9"

5 4'-4"
4 3'-10"
3 3'-4"
2 2'-10"

1 1'-3"



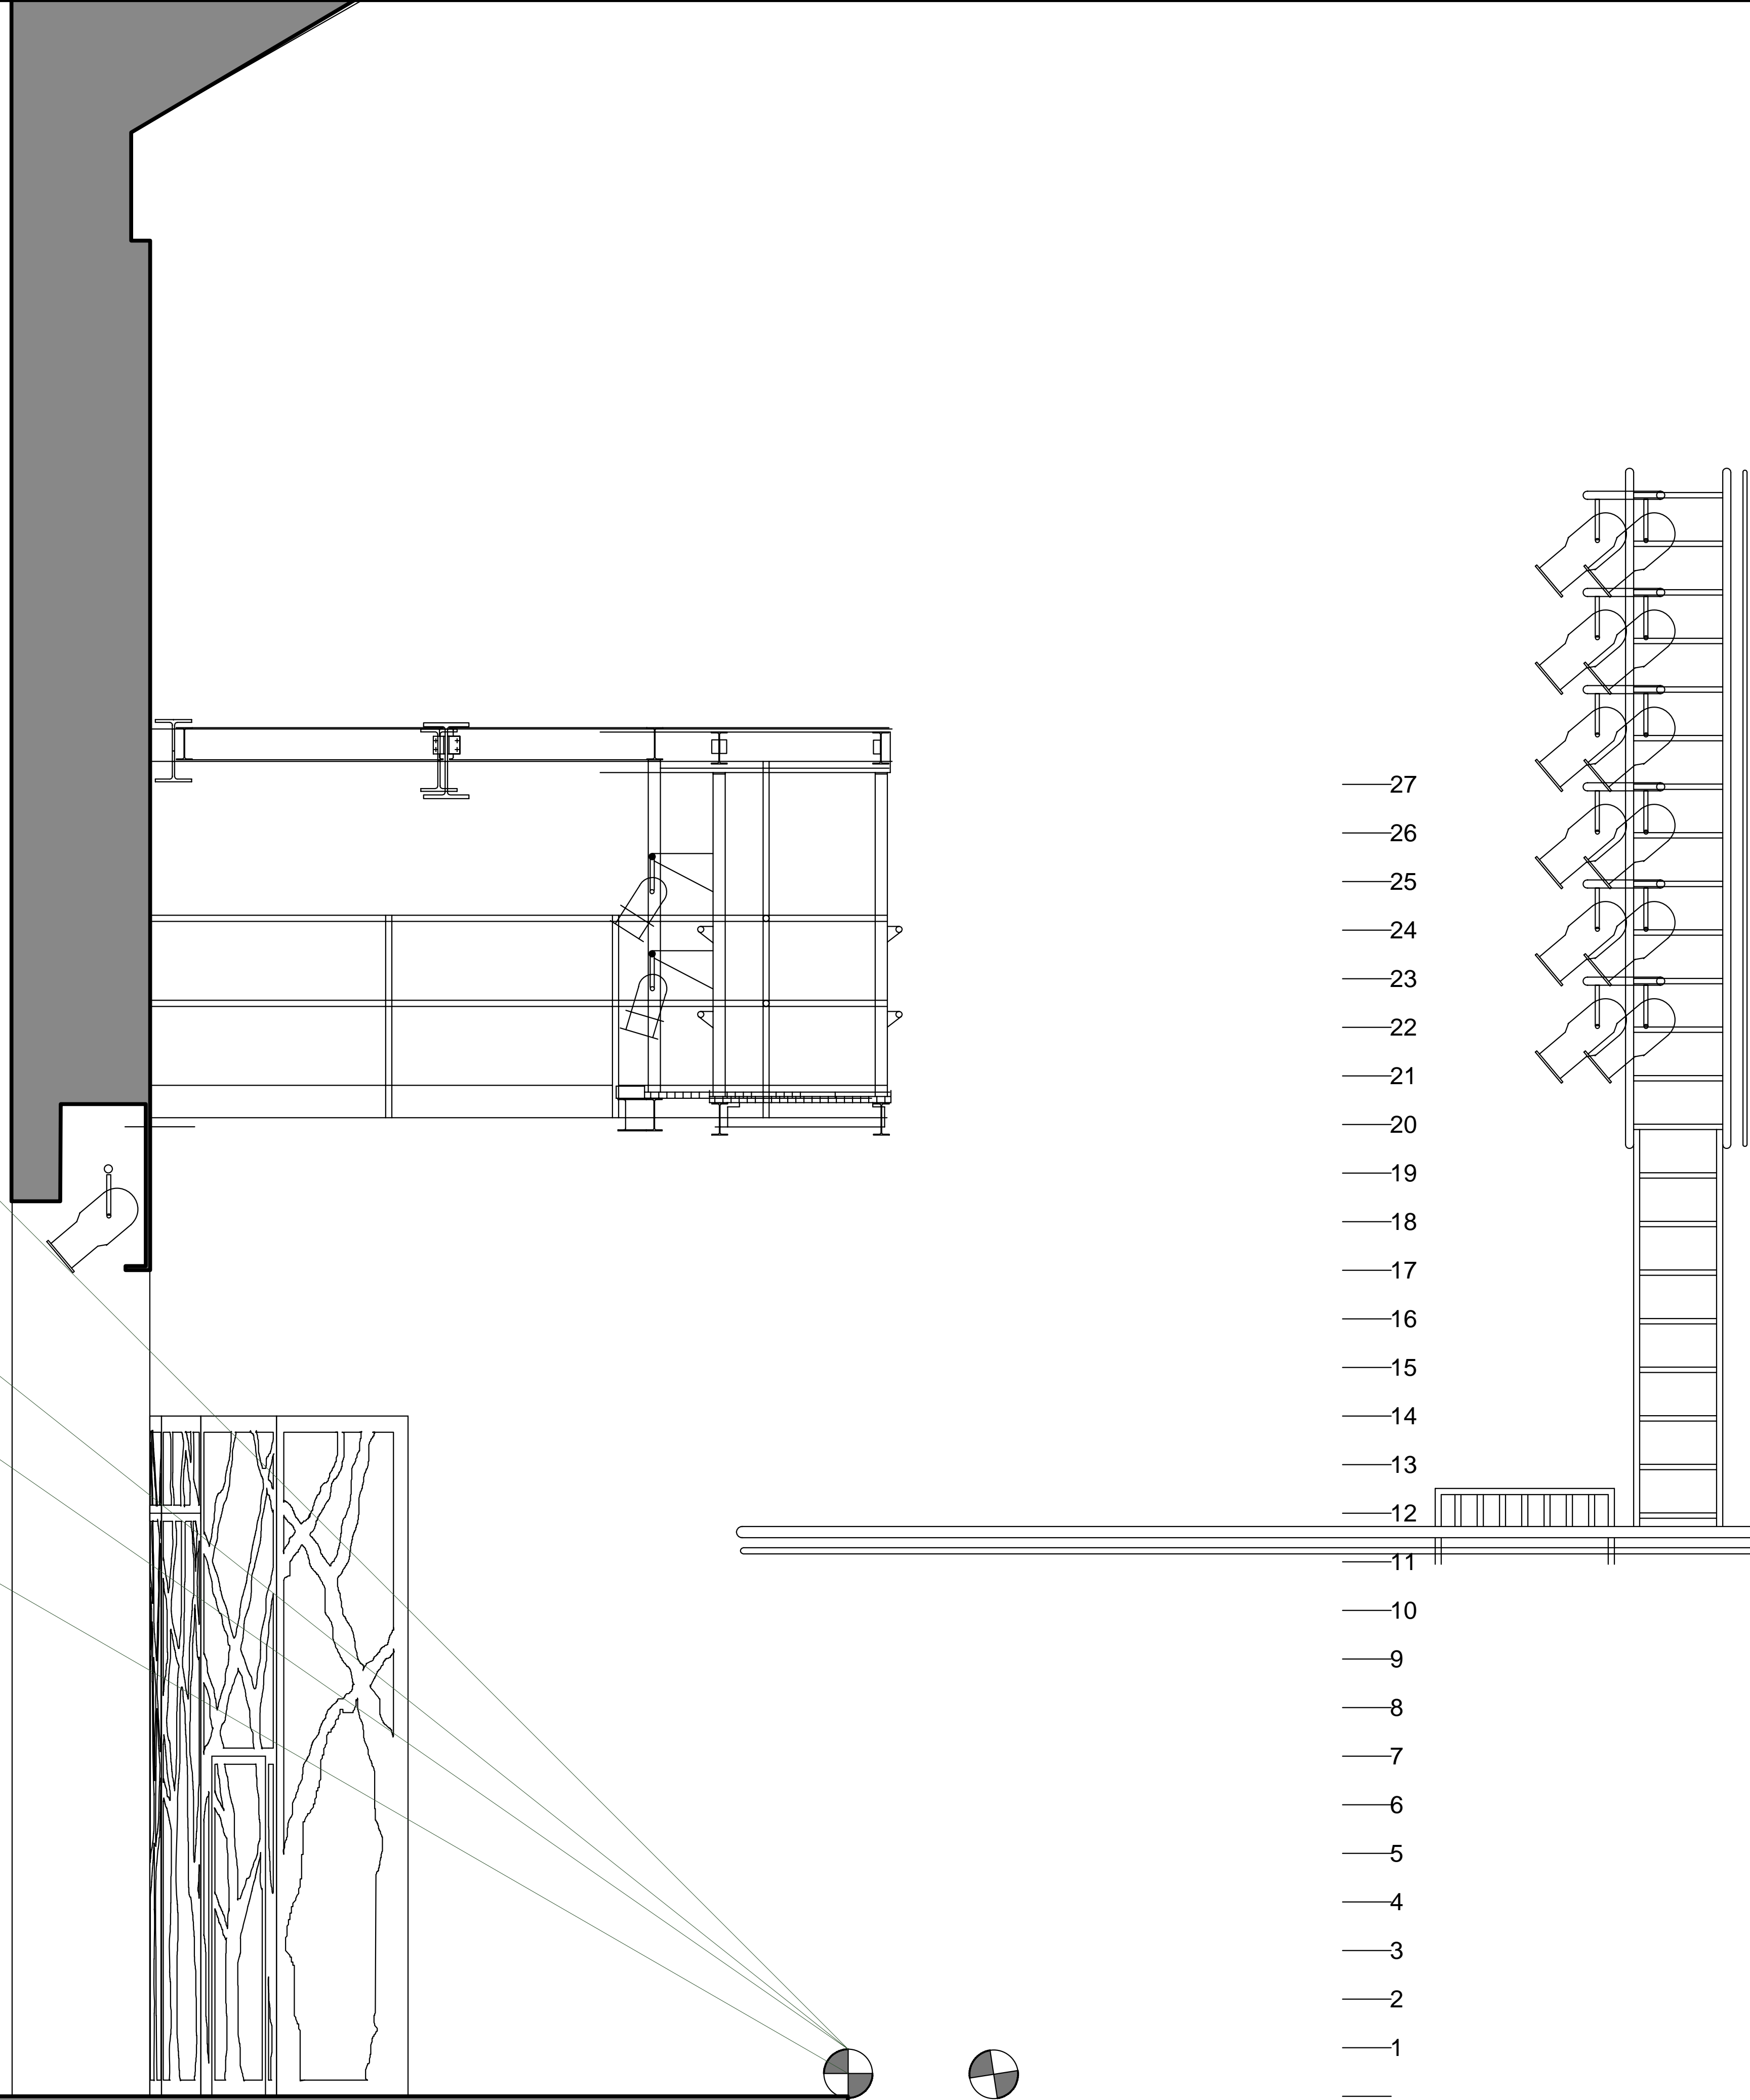


PLATE: 2	
OF 4	
DESIGNER: GIANNI DOWNS 412-779-7498 GIANNIDOWNS@GMAIL.COM WWW.GIANNIDESIGNS.NET	DRAFTED: OCTOBER 28, 2009 REVISED ON:
JANE EYRE PITTSBURGH IRISH AND CLASSICAL THEATRE, ARTISTIC DIRECTOR: ANDREW PAUL, DIRECTED BY SCOTT WISE, PRODUCTION MANAGER: PHIL MADORE, TECHNICAL DIRECTOR: PAUL BISTRICAN	
1/2" CENTERLINE SECTION SCALE 1/2"=1'-0"	

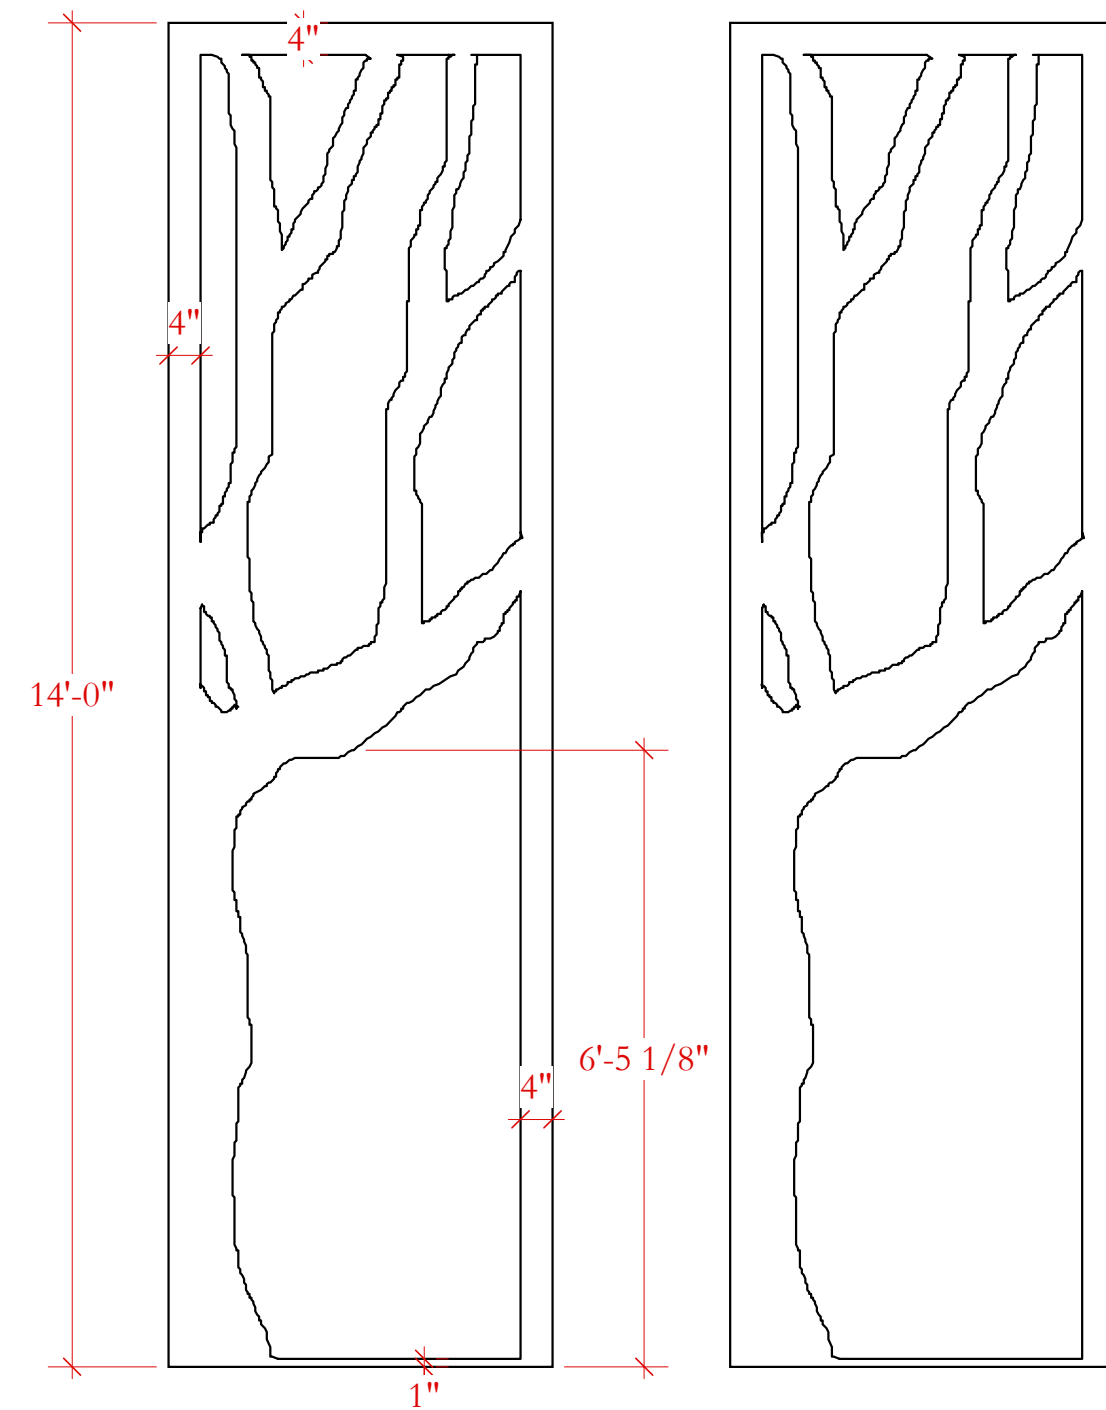


1 DS TREES J1
Scale: 1/2" = 1'-0"


2 DS TREES J2
Scale: 1/2" = 1'-0"

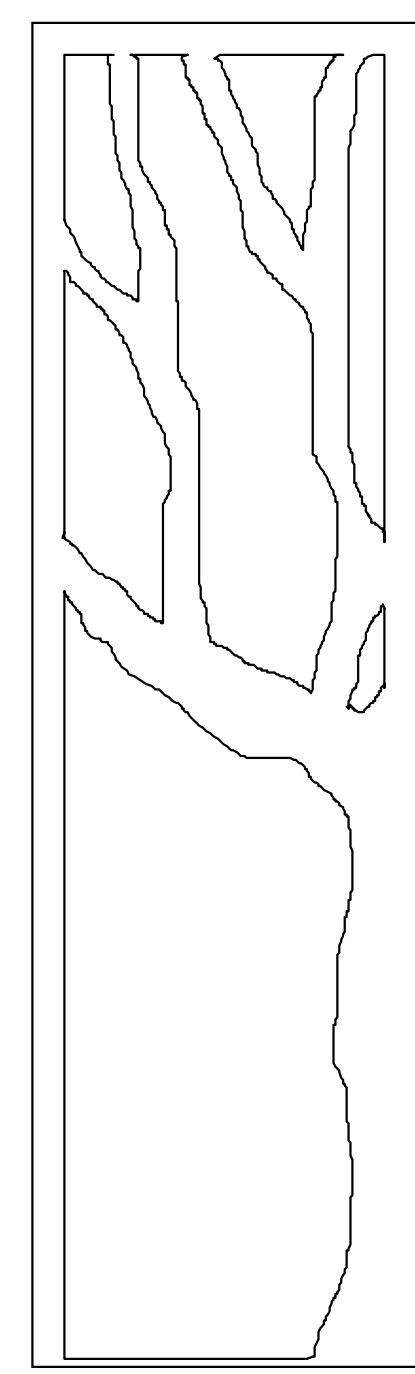

3 DS TREES J3
Scale: 1/2" = 1'-0"

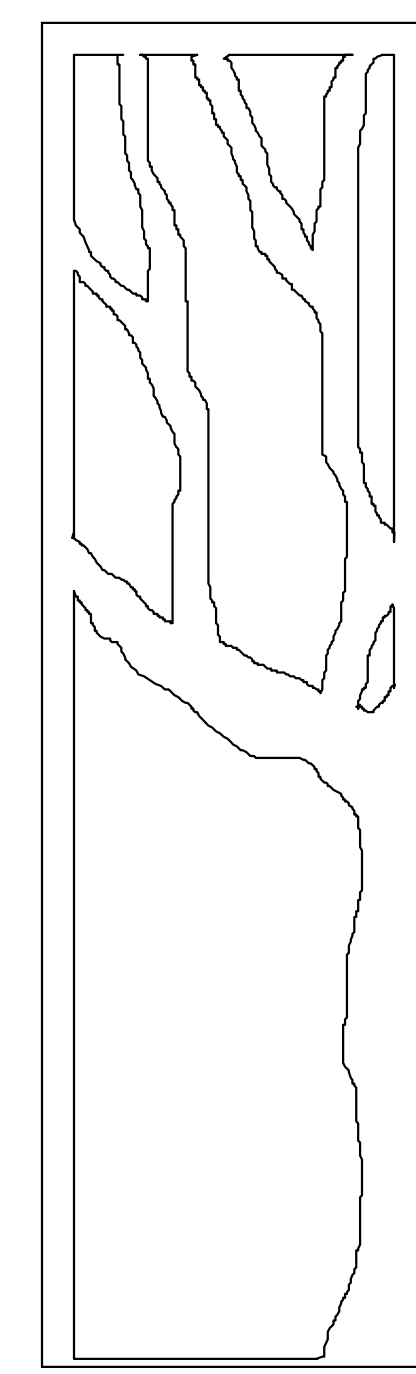


4 DS TREES J4
Scale: 1/2" = 1'-0"

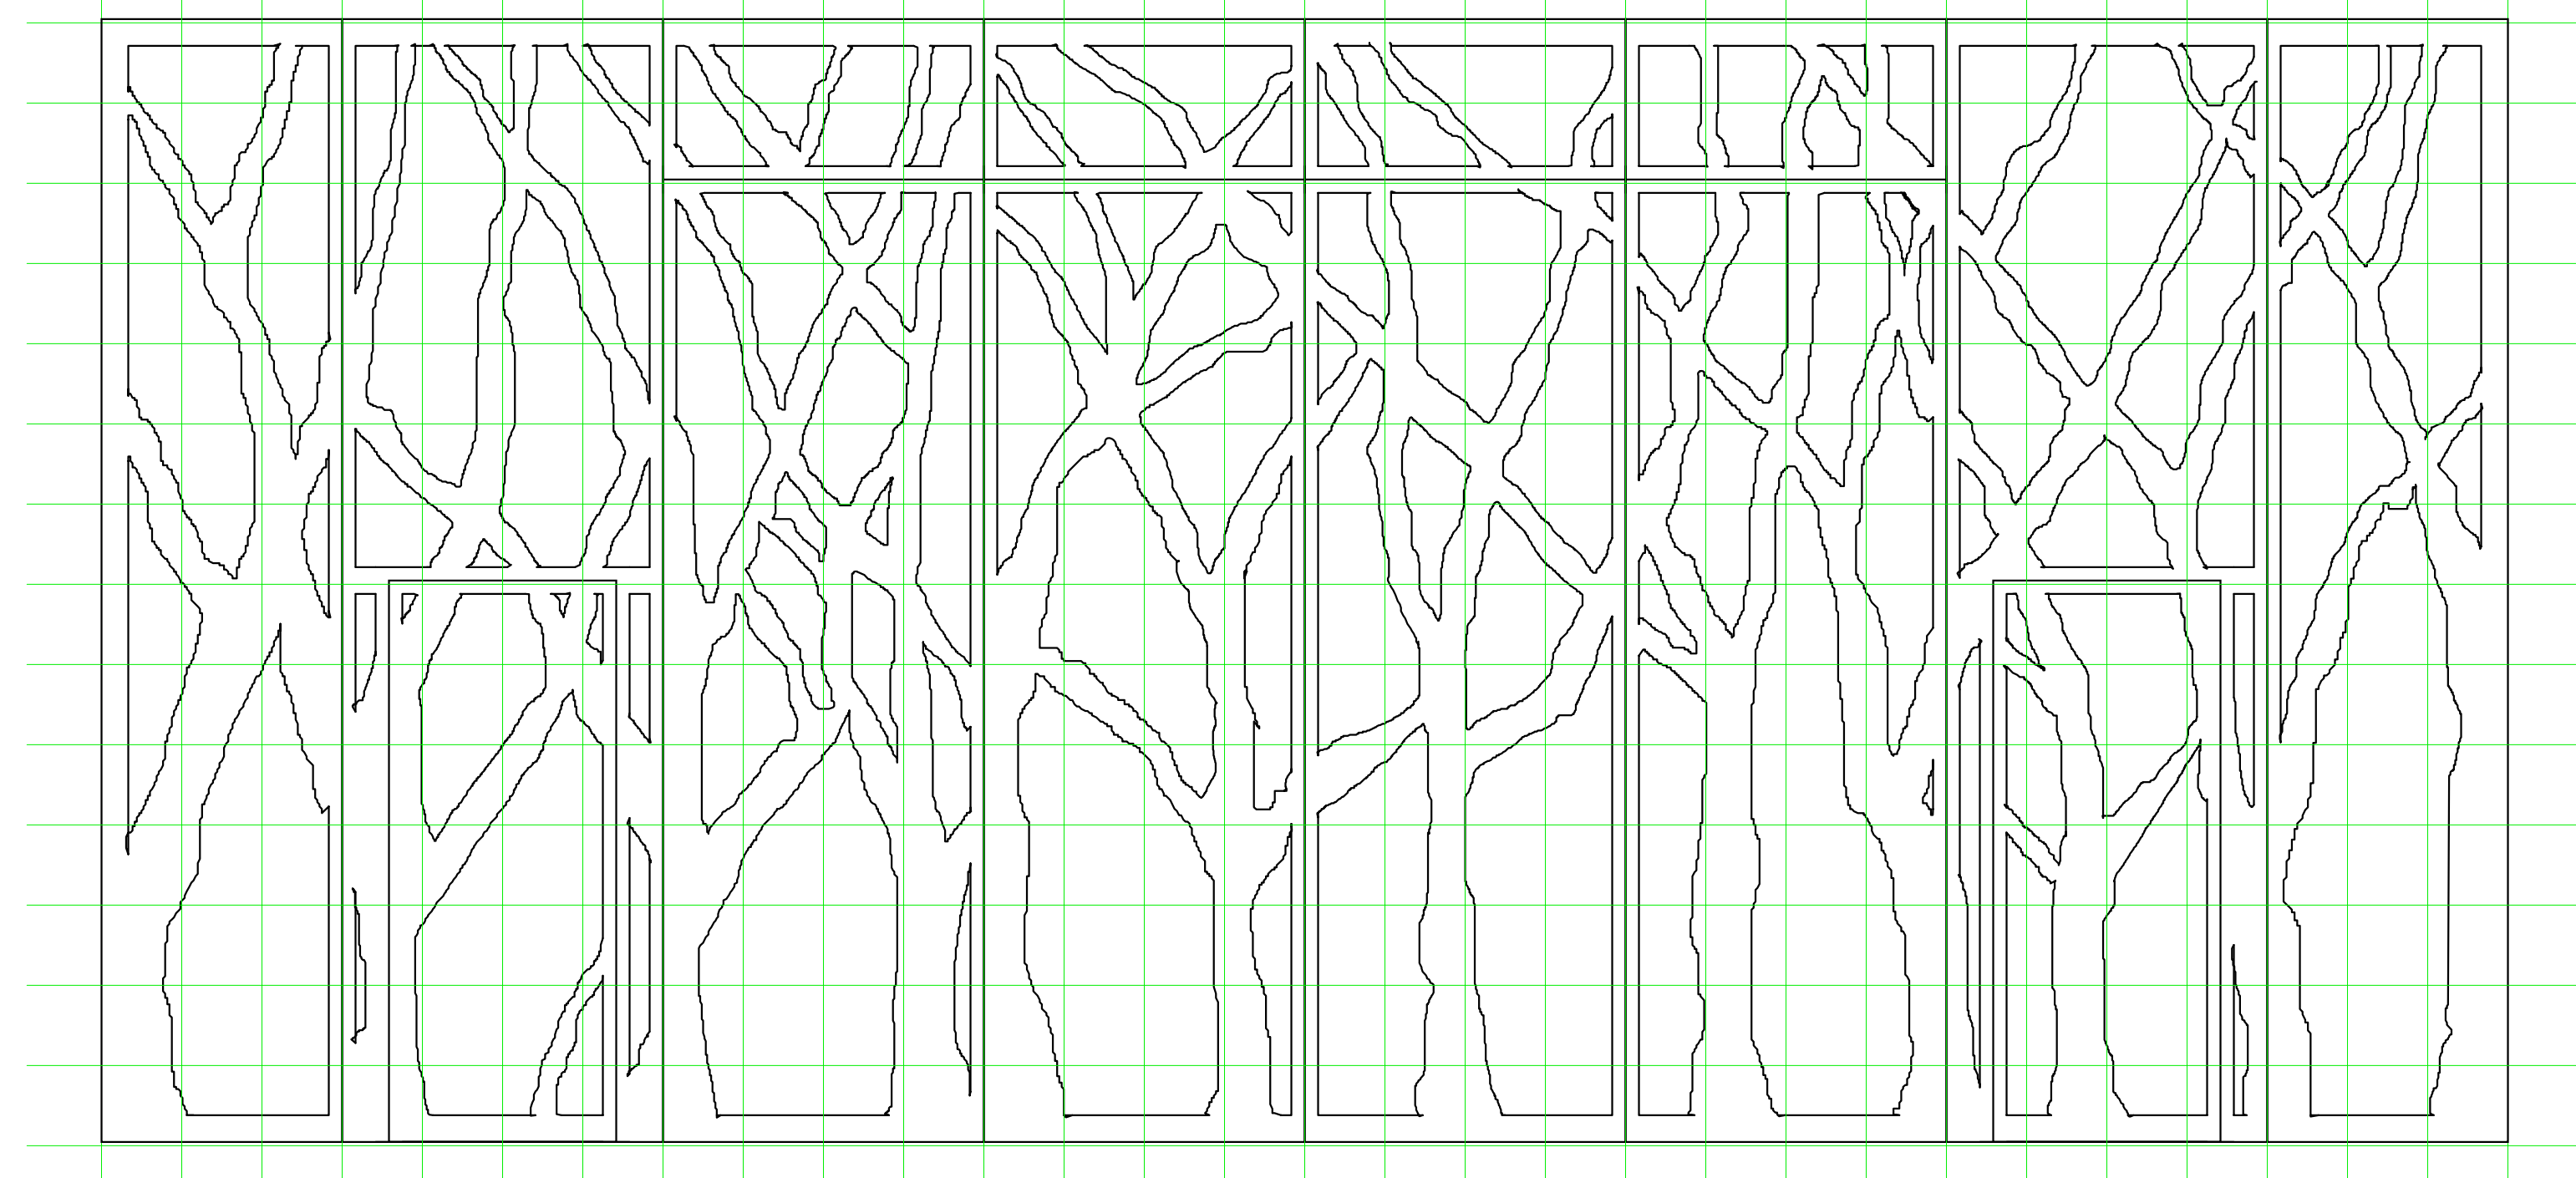


5 DS TREES GRIDDING FOR DRAWING
Scale: 1/2" = 1'-0"

General Notes


1. ALL TREE FLATS ARE BUILT IN THE HOLLYWOOD STYLE WITH 3/4" AC PLYWOOD FACING AND 1X3 FRAMING
2. THERE ARE NO VISIBLE TOGGLES IN ANY OF THE TREE FLATS UNLESS INDICATED. PLYWOOD FACE WILL PROVIDE STABILITY
3. ALL DOORS IN THE DS TREE WALL SHOULD HAVE FELT OF UHMW TO AIDE IN OPENING AND CLOSING SUPPORT

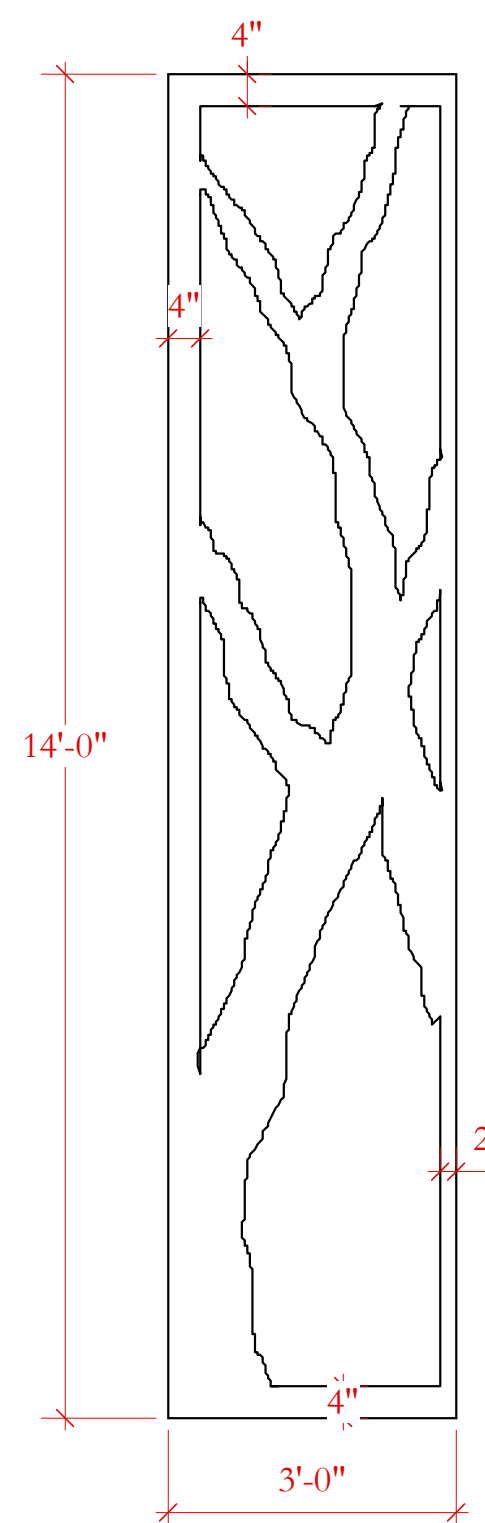


6 DS TREES A
Scale: 1/2" = 1'-0"

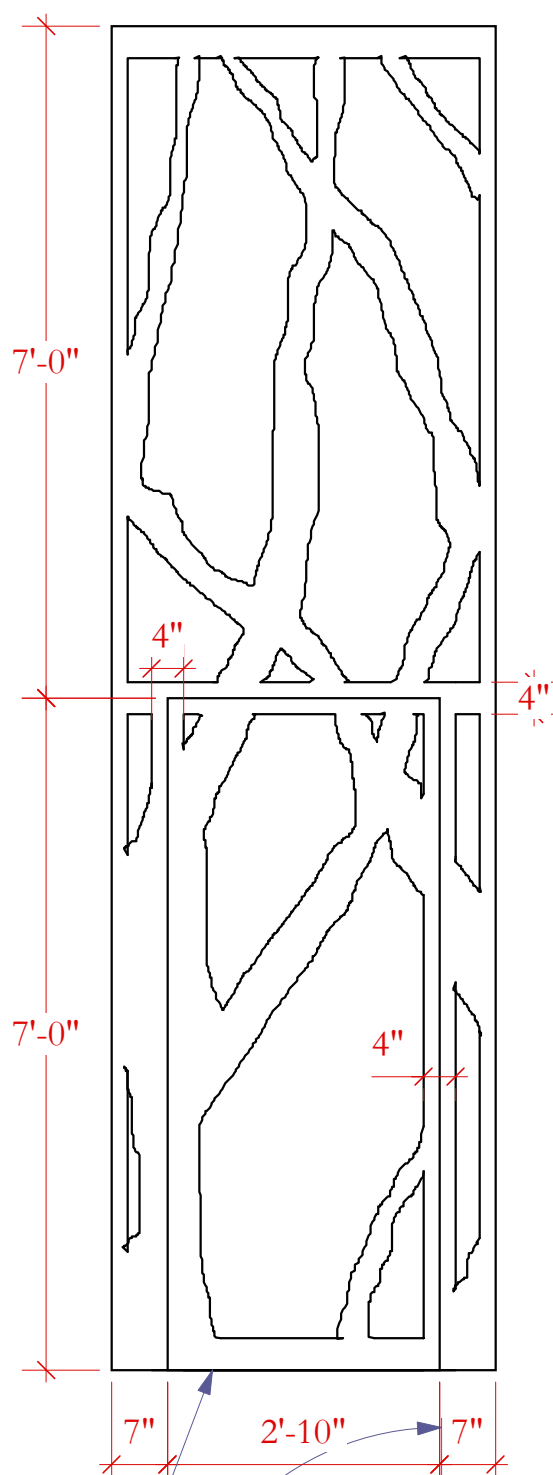


7 DS TREES B
Scale: 1/2" = 1'-0"

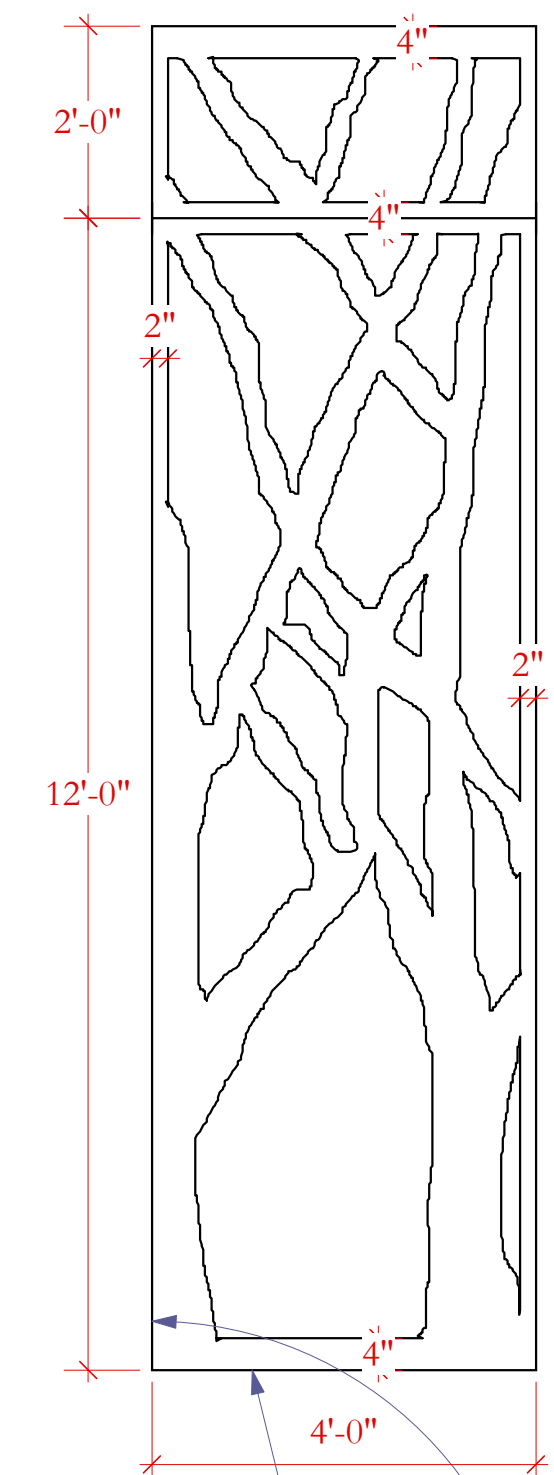


8 DS TREES C
Scale: 1/2" = 1'-0"

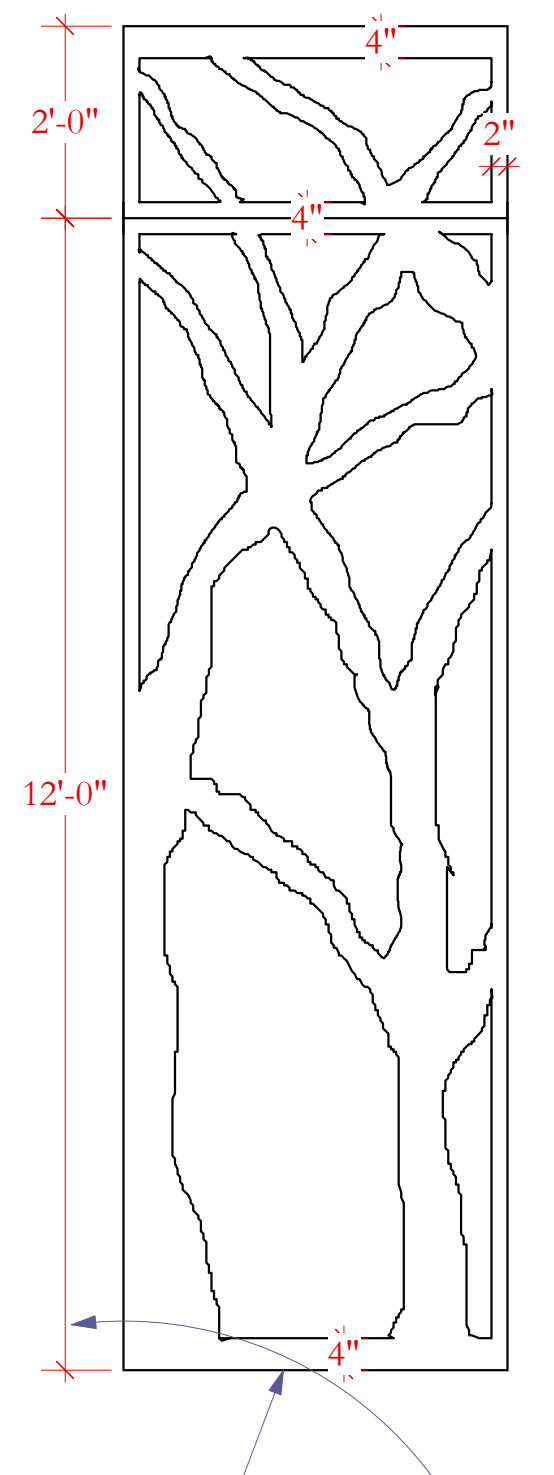


9 DS TREES D
Scale: 1/2" = 1'-0"

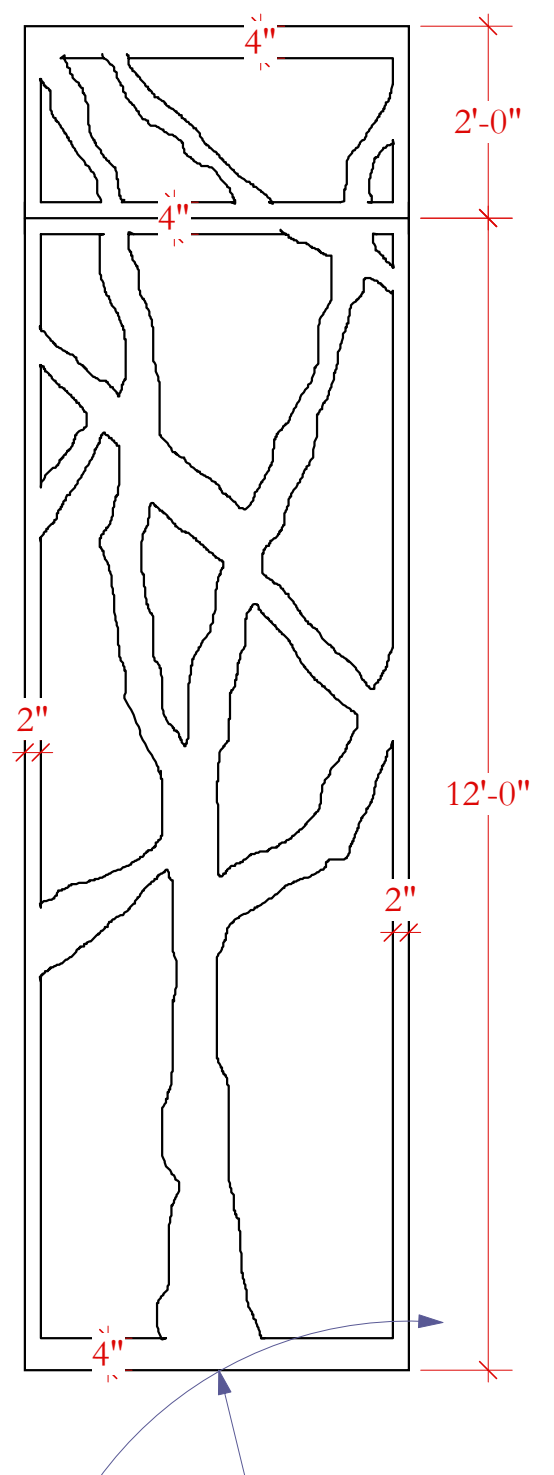


10 DS TREES E
Scale: 1/2" = 1'-0"

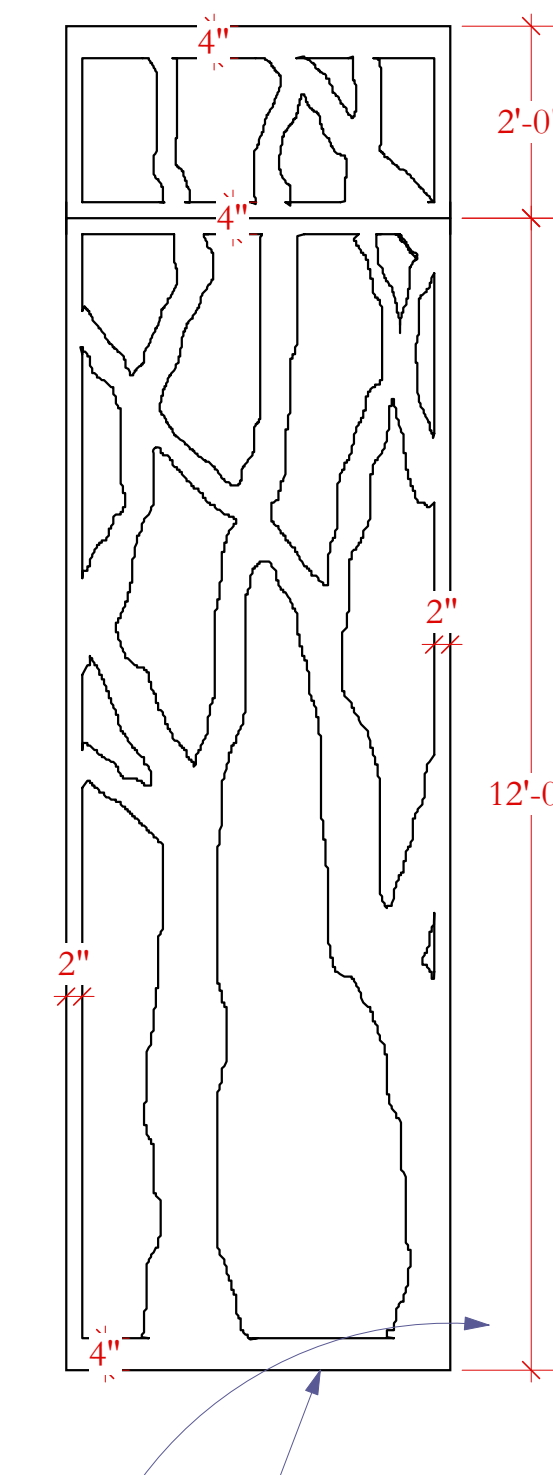


11 DS TREES F
Scale: 1/2" = 1'-0"

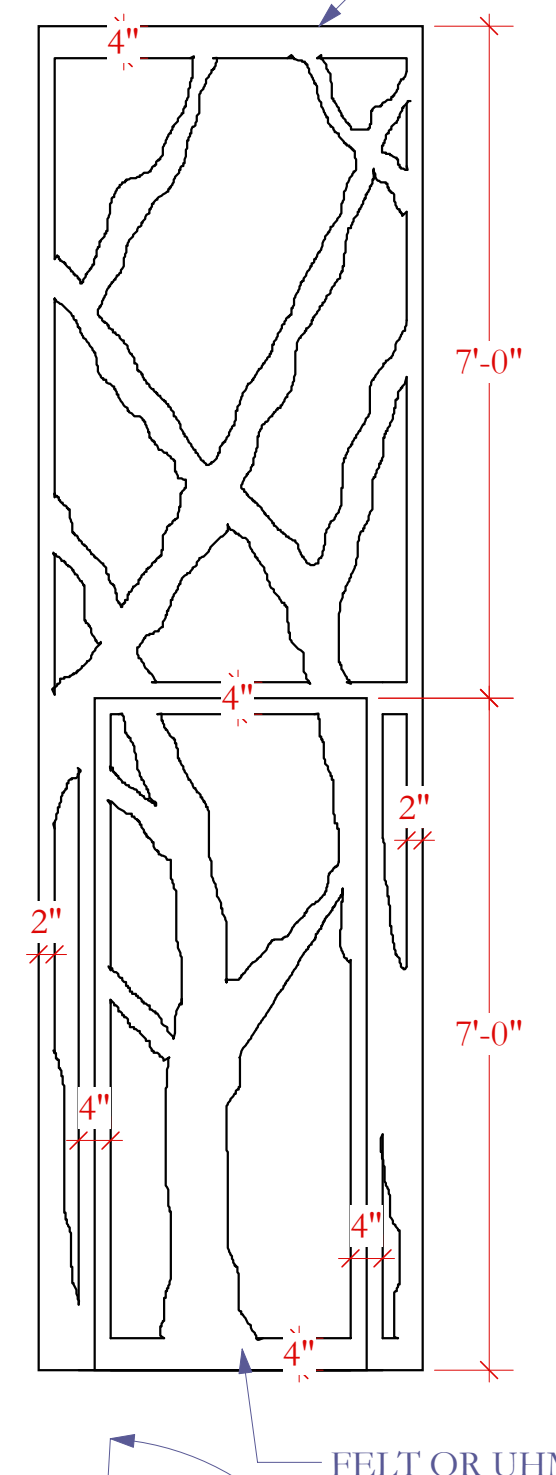

12 DS TREES G
Scale: 1/2" = 1'-0"

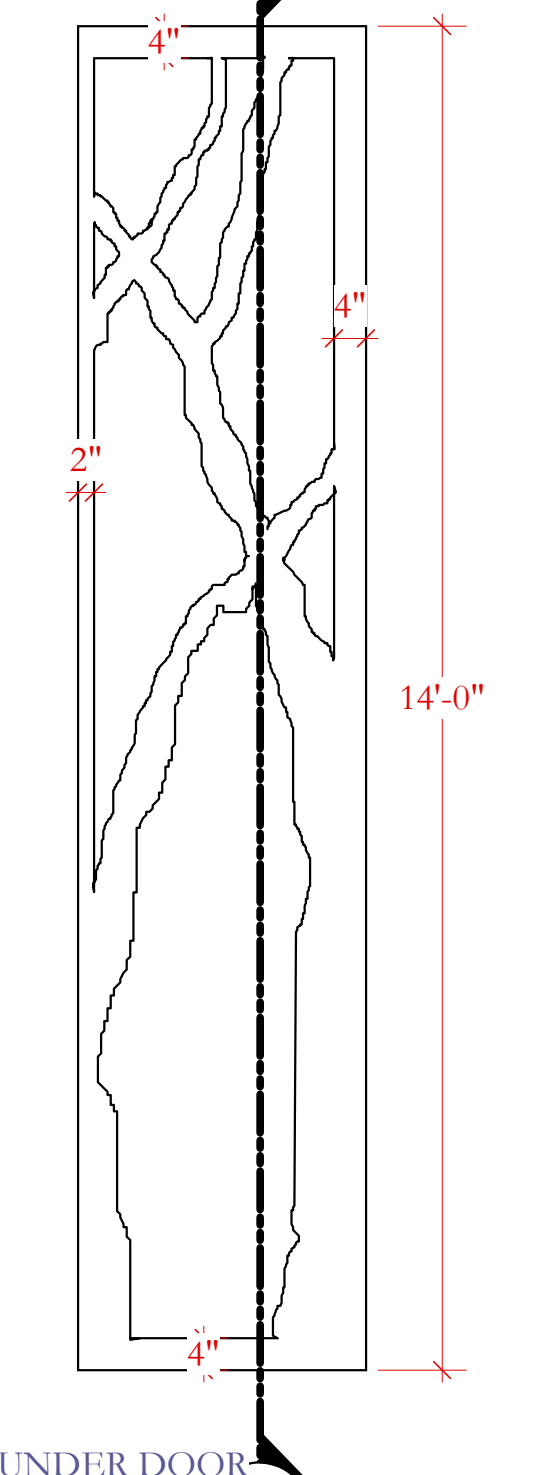

13 DS TREES H
Scale: 1/2" = 1'-0"

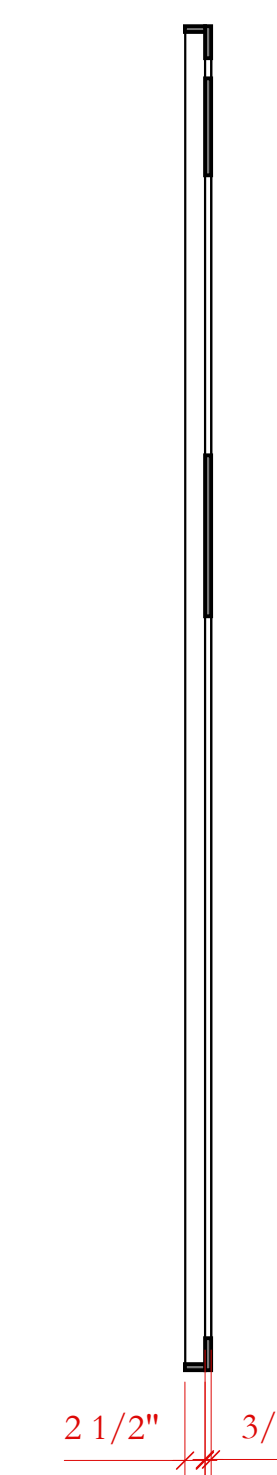


14 A-A
Scale: 1/2" = 1'-0"

3/4" AC PLY FACE

FELT OR UHMW UNDER DOOR

1X3 FRAMING ALONG OUTSIDE

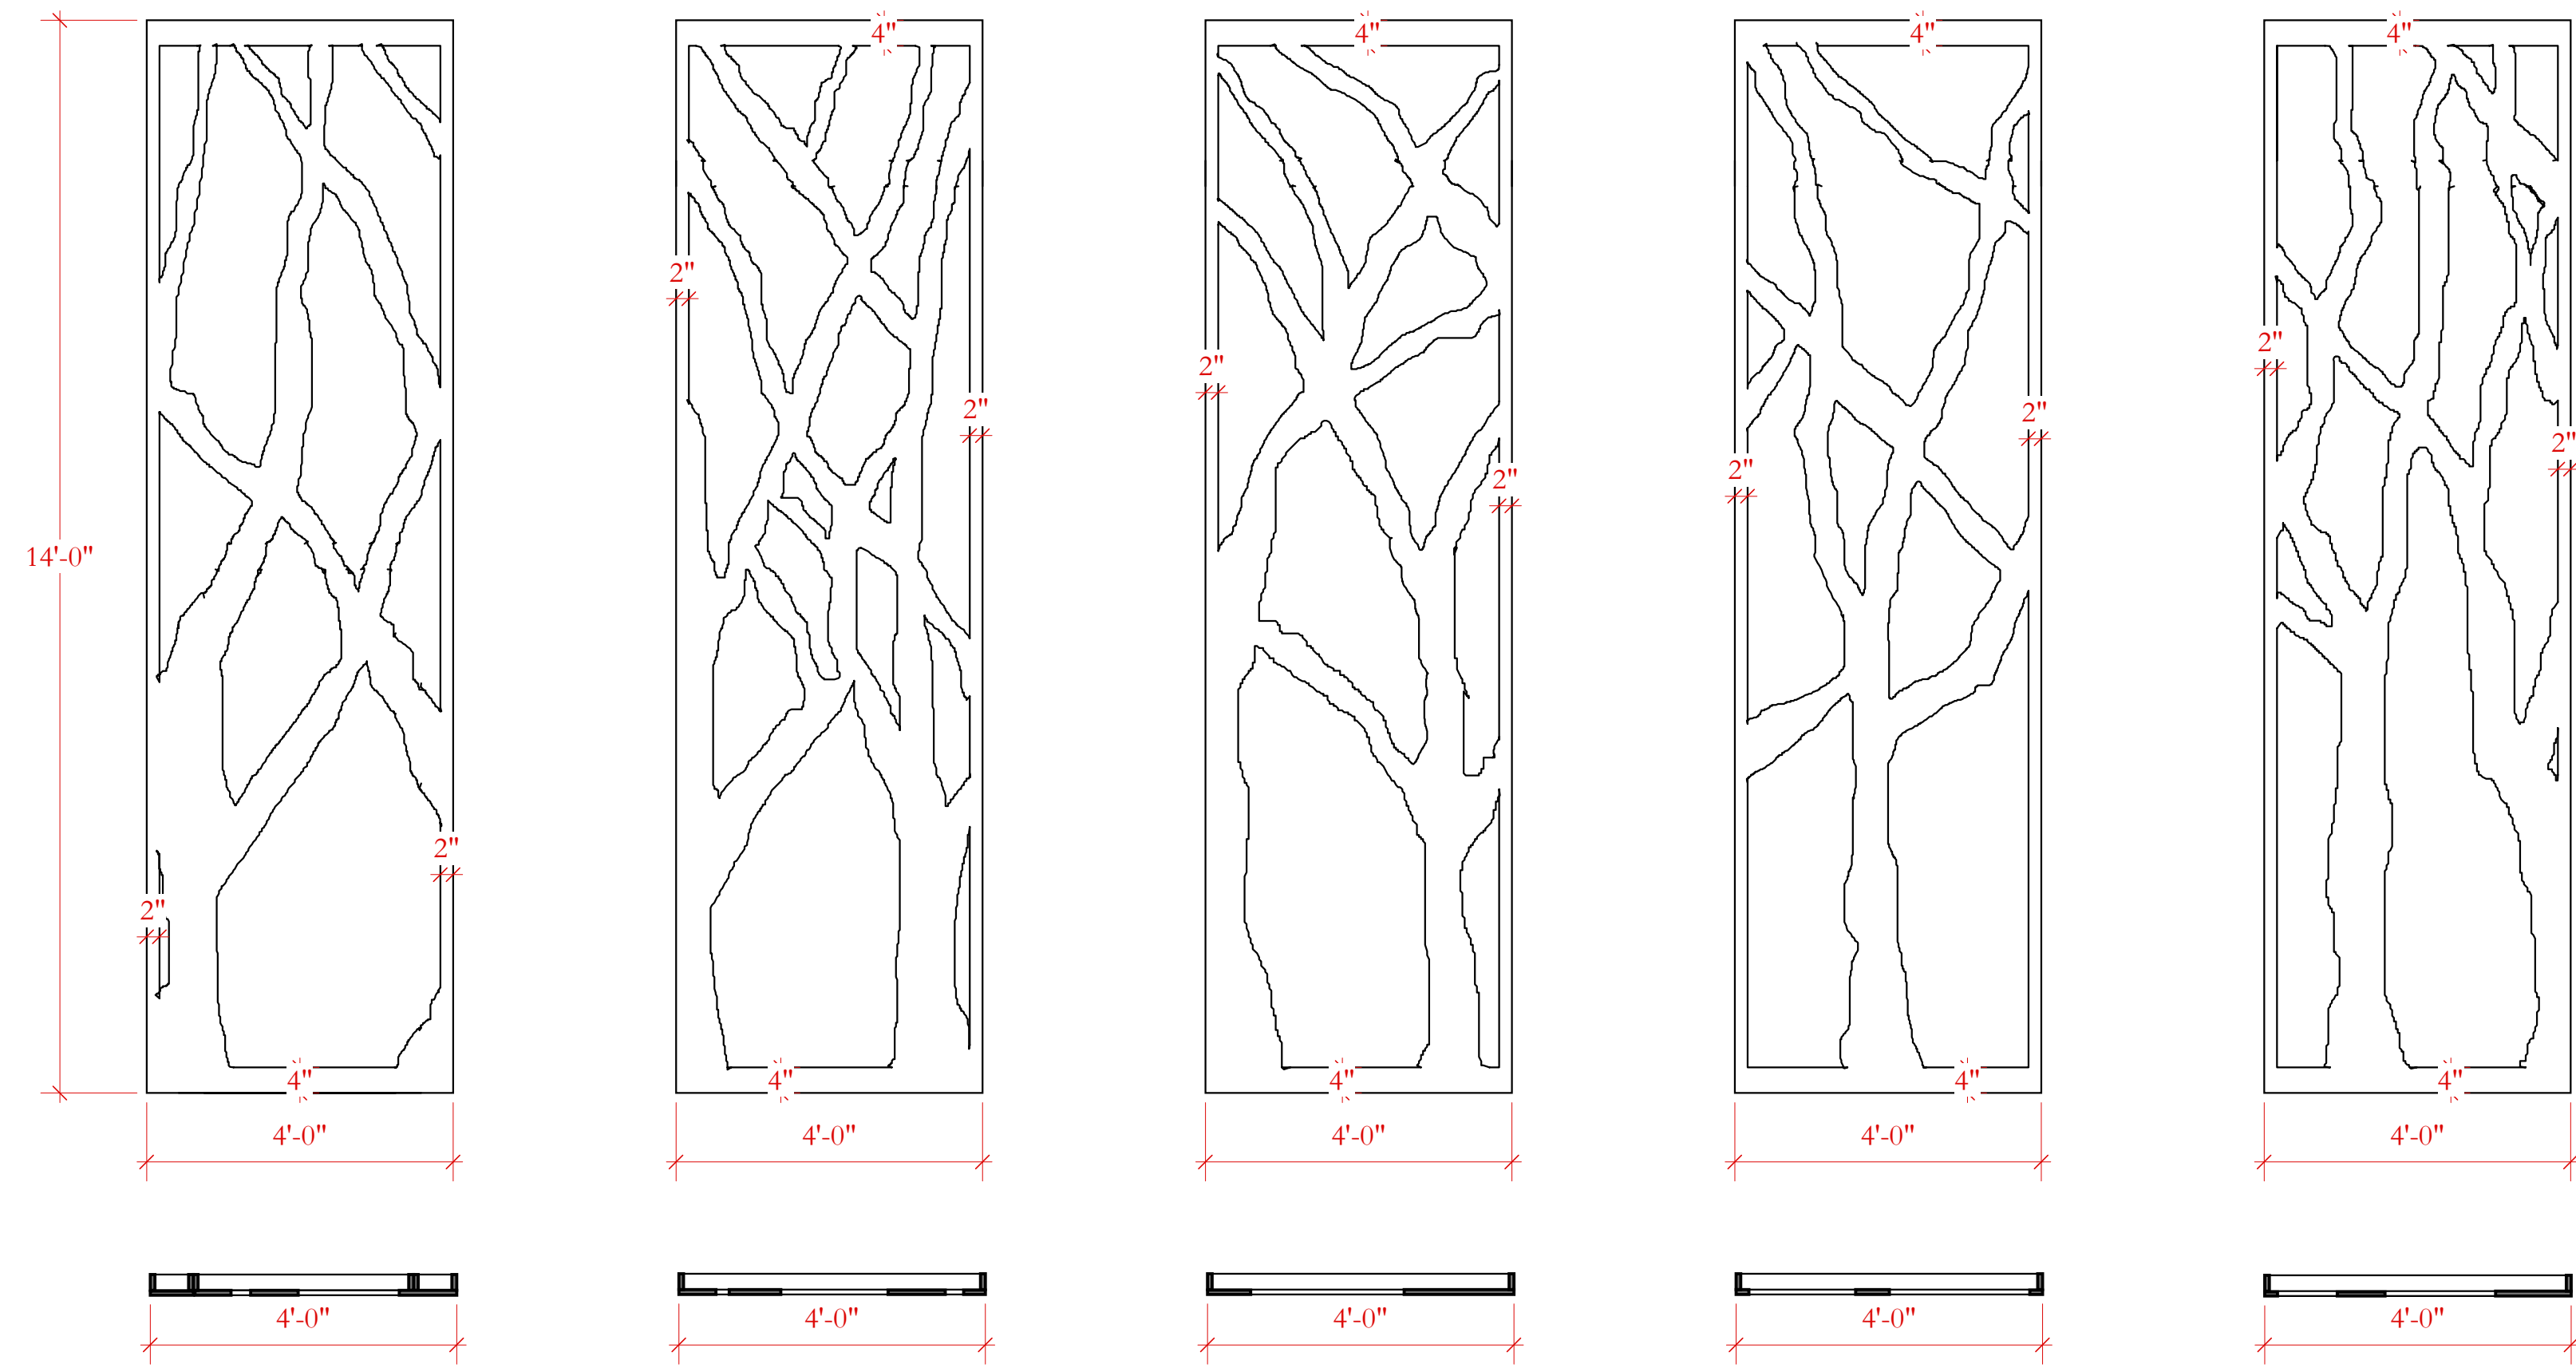

1 US TREES K
Scale: 1/2" = 1'-0"

2 US TREES L
Scale: 1/2" = 1'-0"


3 US TREES M
Scale: 1/2" = 1'-0"

4 US TREES N
Scale: 1/2" = 1'-0"


5 US TREES O
Scale: 1/2" = 1'-0"

6 US TREES P
Scale: 1/2" = 1'-0"


3/4" AC PLYWOOD FACE WITH 1X3 FRAMING

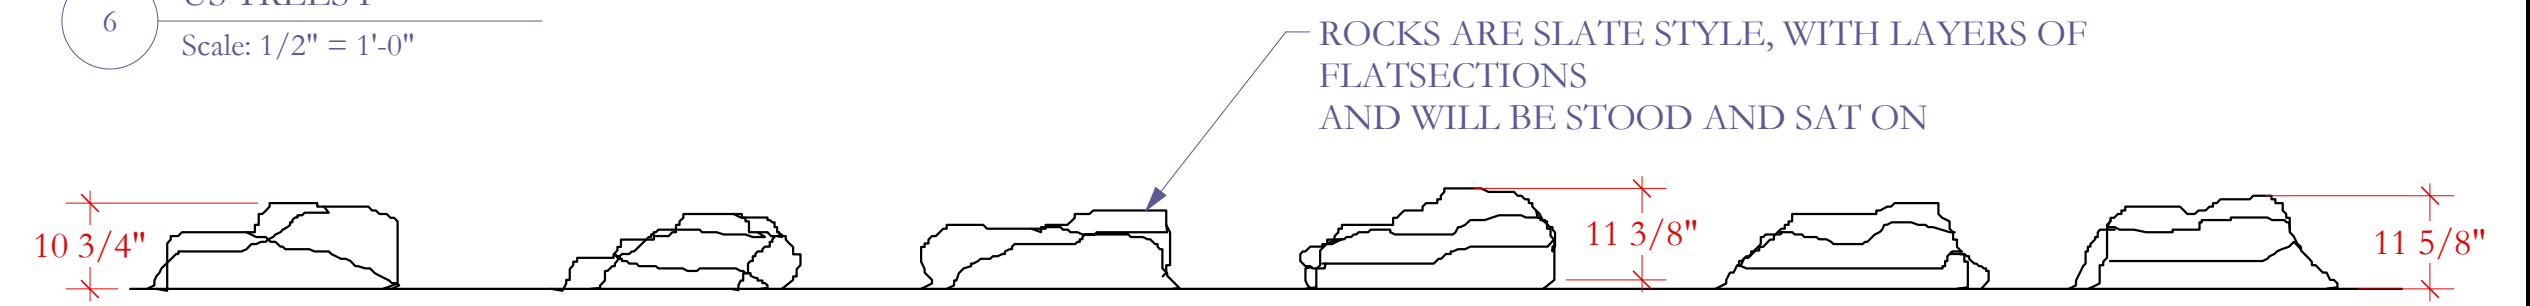

8 ROCKS PLAN VIEW
Scale: 1/2" = 1'-0"

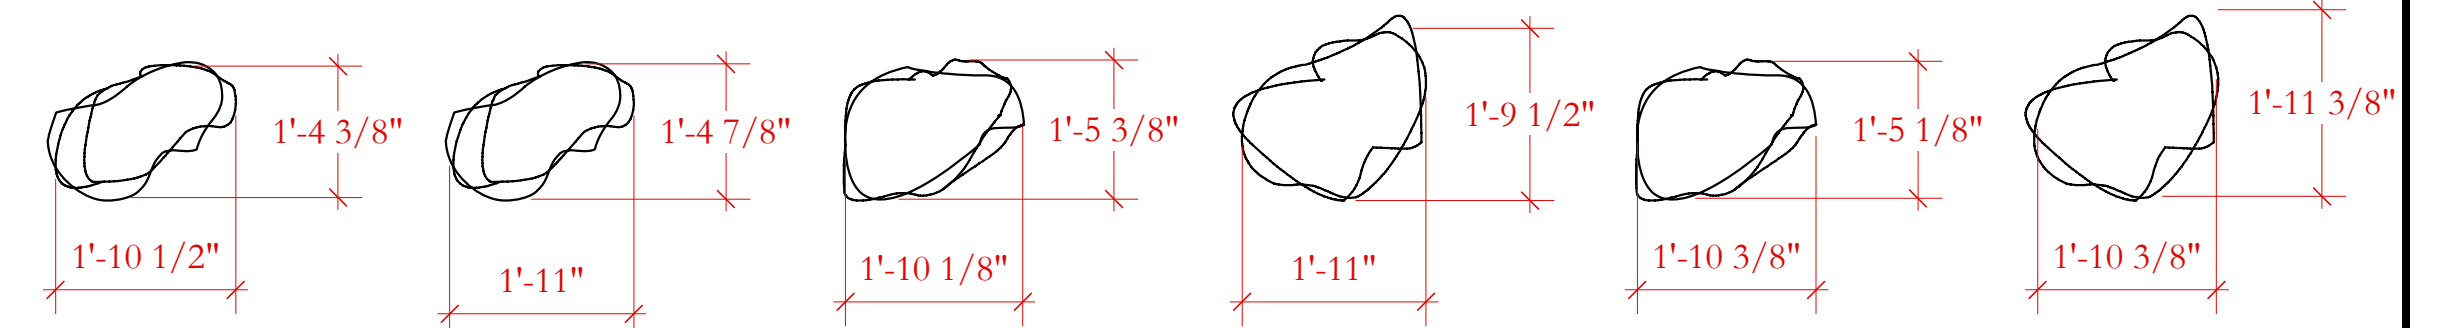

8 ROCKS PLAN VIEW
Scale: 1/2" = 1'-0"

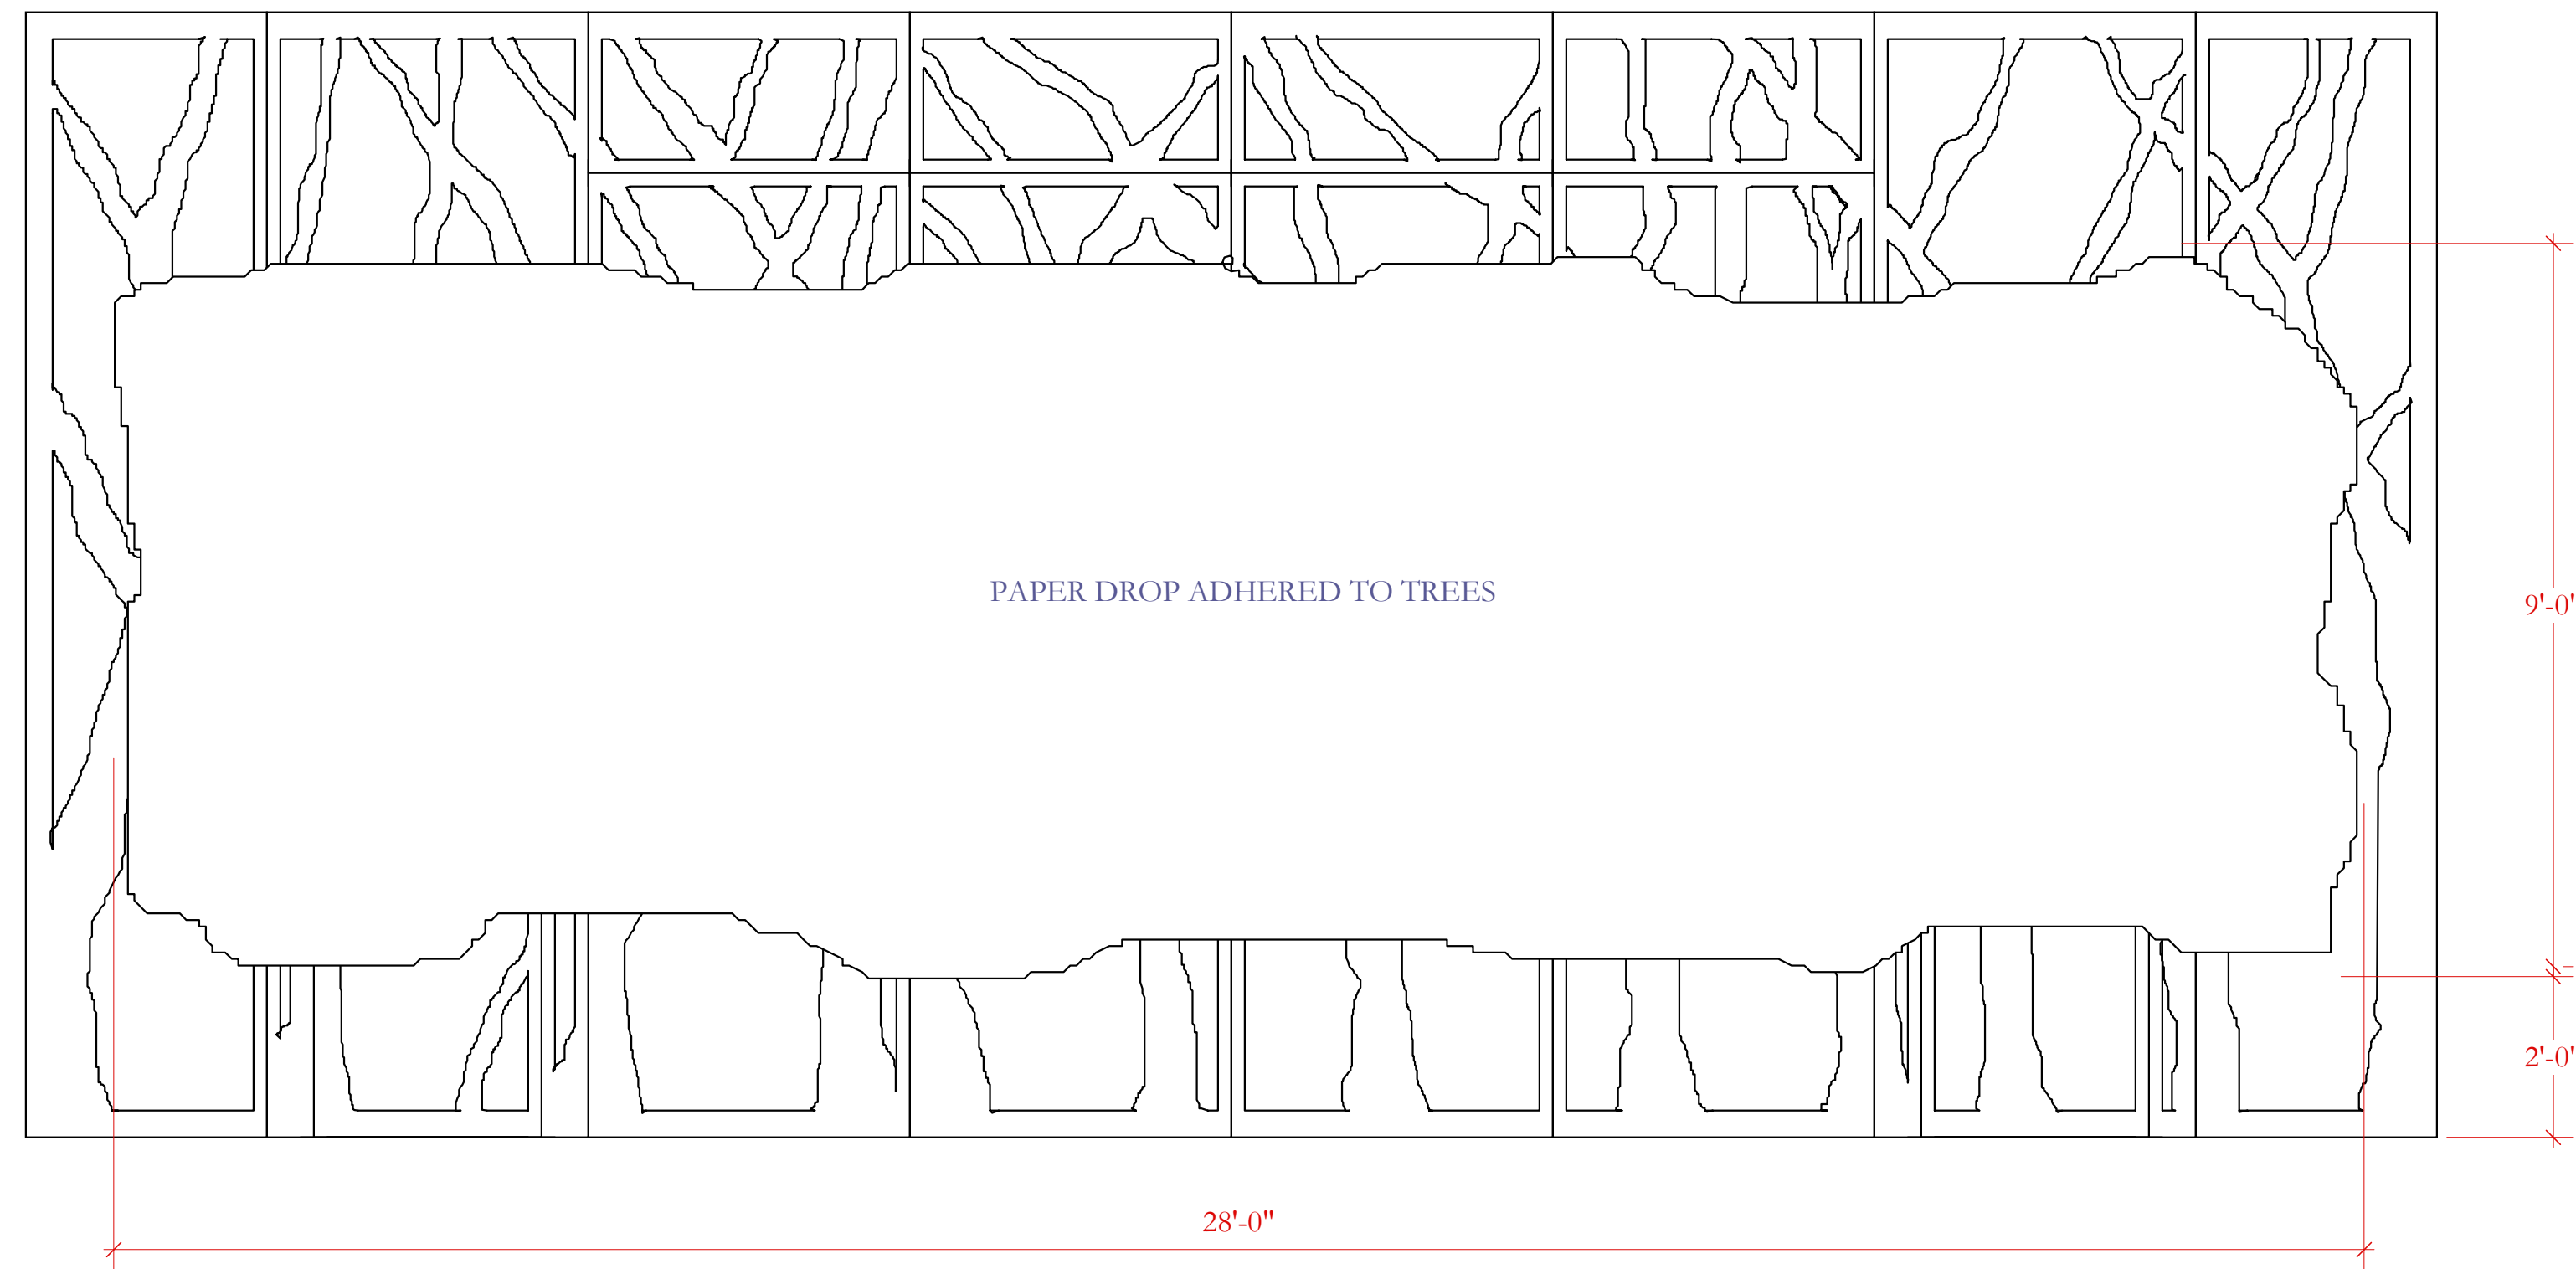

7 PAPER SKIN
Scale: 1/2" = 1'-0"

General Notes

1. ALL TREE FLATS ARE BUILT IN THE HOLLYWOOD STYLE WITH 3/4" AC PLYWOOD FACING AND 1X3 FRAMING
2. THERE ARE NO VISIBLE TOGGLES IN ANY OF THE TREE FLATS UNLESS INDICATED. PLYWOOD FACE WILL PROVIDE STABILITY
3. THE PAPER SKIN IS MADE OF PHOTOGRAPHERS BACKGROUND PAPER, AND IS 9'0" X 28'0" AT THE EXTREMES
4. CUT SLITS FOR DOORS AND HINGES AFTER APPLYING THE PAPER SKIN TO DS TREE WALL
5. ALL DOORS IN THE DS TREE WALL SHOULD HAVE FELT OF UHMW TO AIDE IN OPENING AND CLOSING SUPPORT
6. ROCKS WILL BE STOOD AND SAT ON

J A N E E Y R E
 PITTSBURGH IRISH AND CLASSICAL THEATRE ARTISTIC DIRECTOR: ANDREW PAUL
 DIRECTED BY: SCOTT WISE, PRODUCTION MANAGER: PHIL MADDORE, TECHNICAL DIRECTOR: PAUL BISTRICAN
US TREES, PAPER, AND ROCKS
 SCALE: 1/2" = 1'-0"

DESIGNER: GIANNI DOWNS 412-779-7498
 GIANNIDOWNS@GMAIL.COM
 WWW.GIANNIDESIGNS.NET
 DRAFTED: OCTOBER 28, 2009
 REVISED ON:

PLATE:
4
 OF 4