

**STRANGERS ON A TRAIN**

STONEHAM THEATRE, PRODUCTION MANAGER: DAVE BROWN  
DIRECTED BY WEYLIN SYMES ARTISTIC DIRECTOR

**1/2" GROUND PLAN**

SCALE 1/2"=1'-0"

DESIGNER: GIANNI DOWNS 412-779-7498  
GIANNIDOWNS@GMAIL.COM  
WWW.GIANNIDESIGNS.NET


DRAFTED: FEBRUARY 8, 2009  
REVISED ON: MARCH 6, 2009  
MARCH 20, 2009

PLATE:

**1**

OF 4



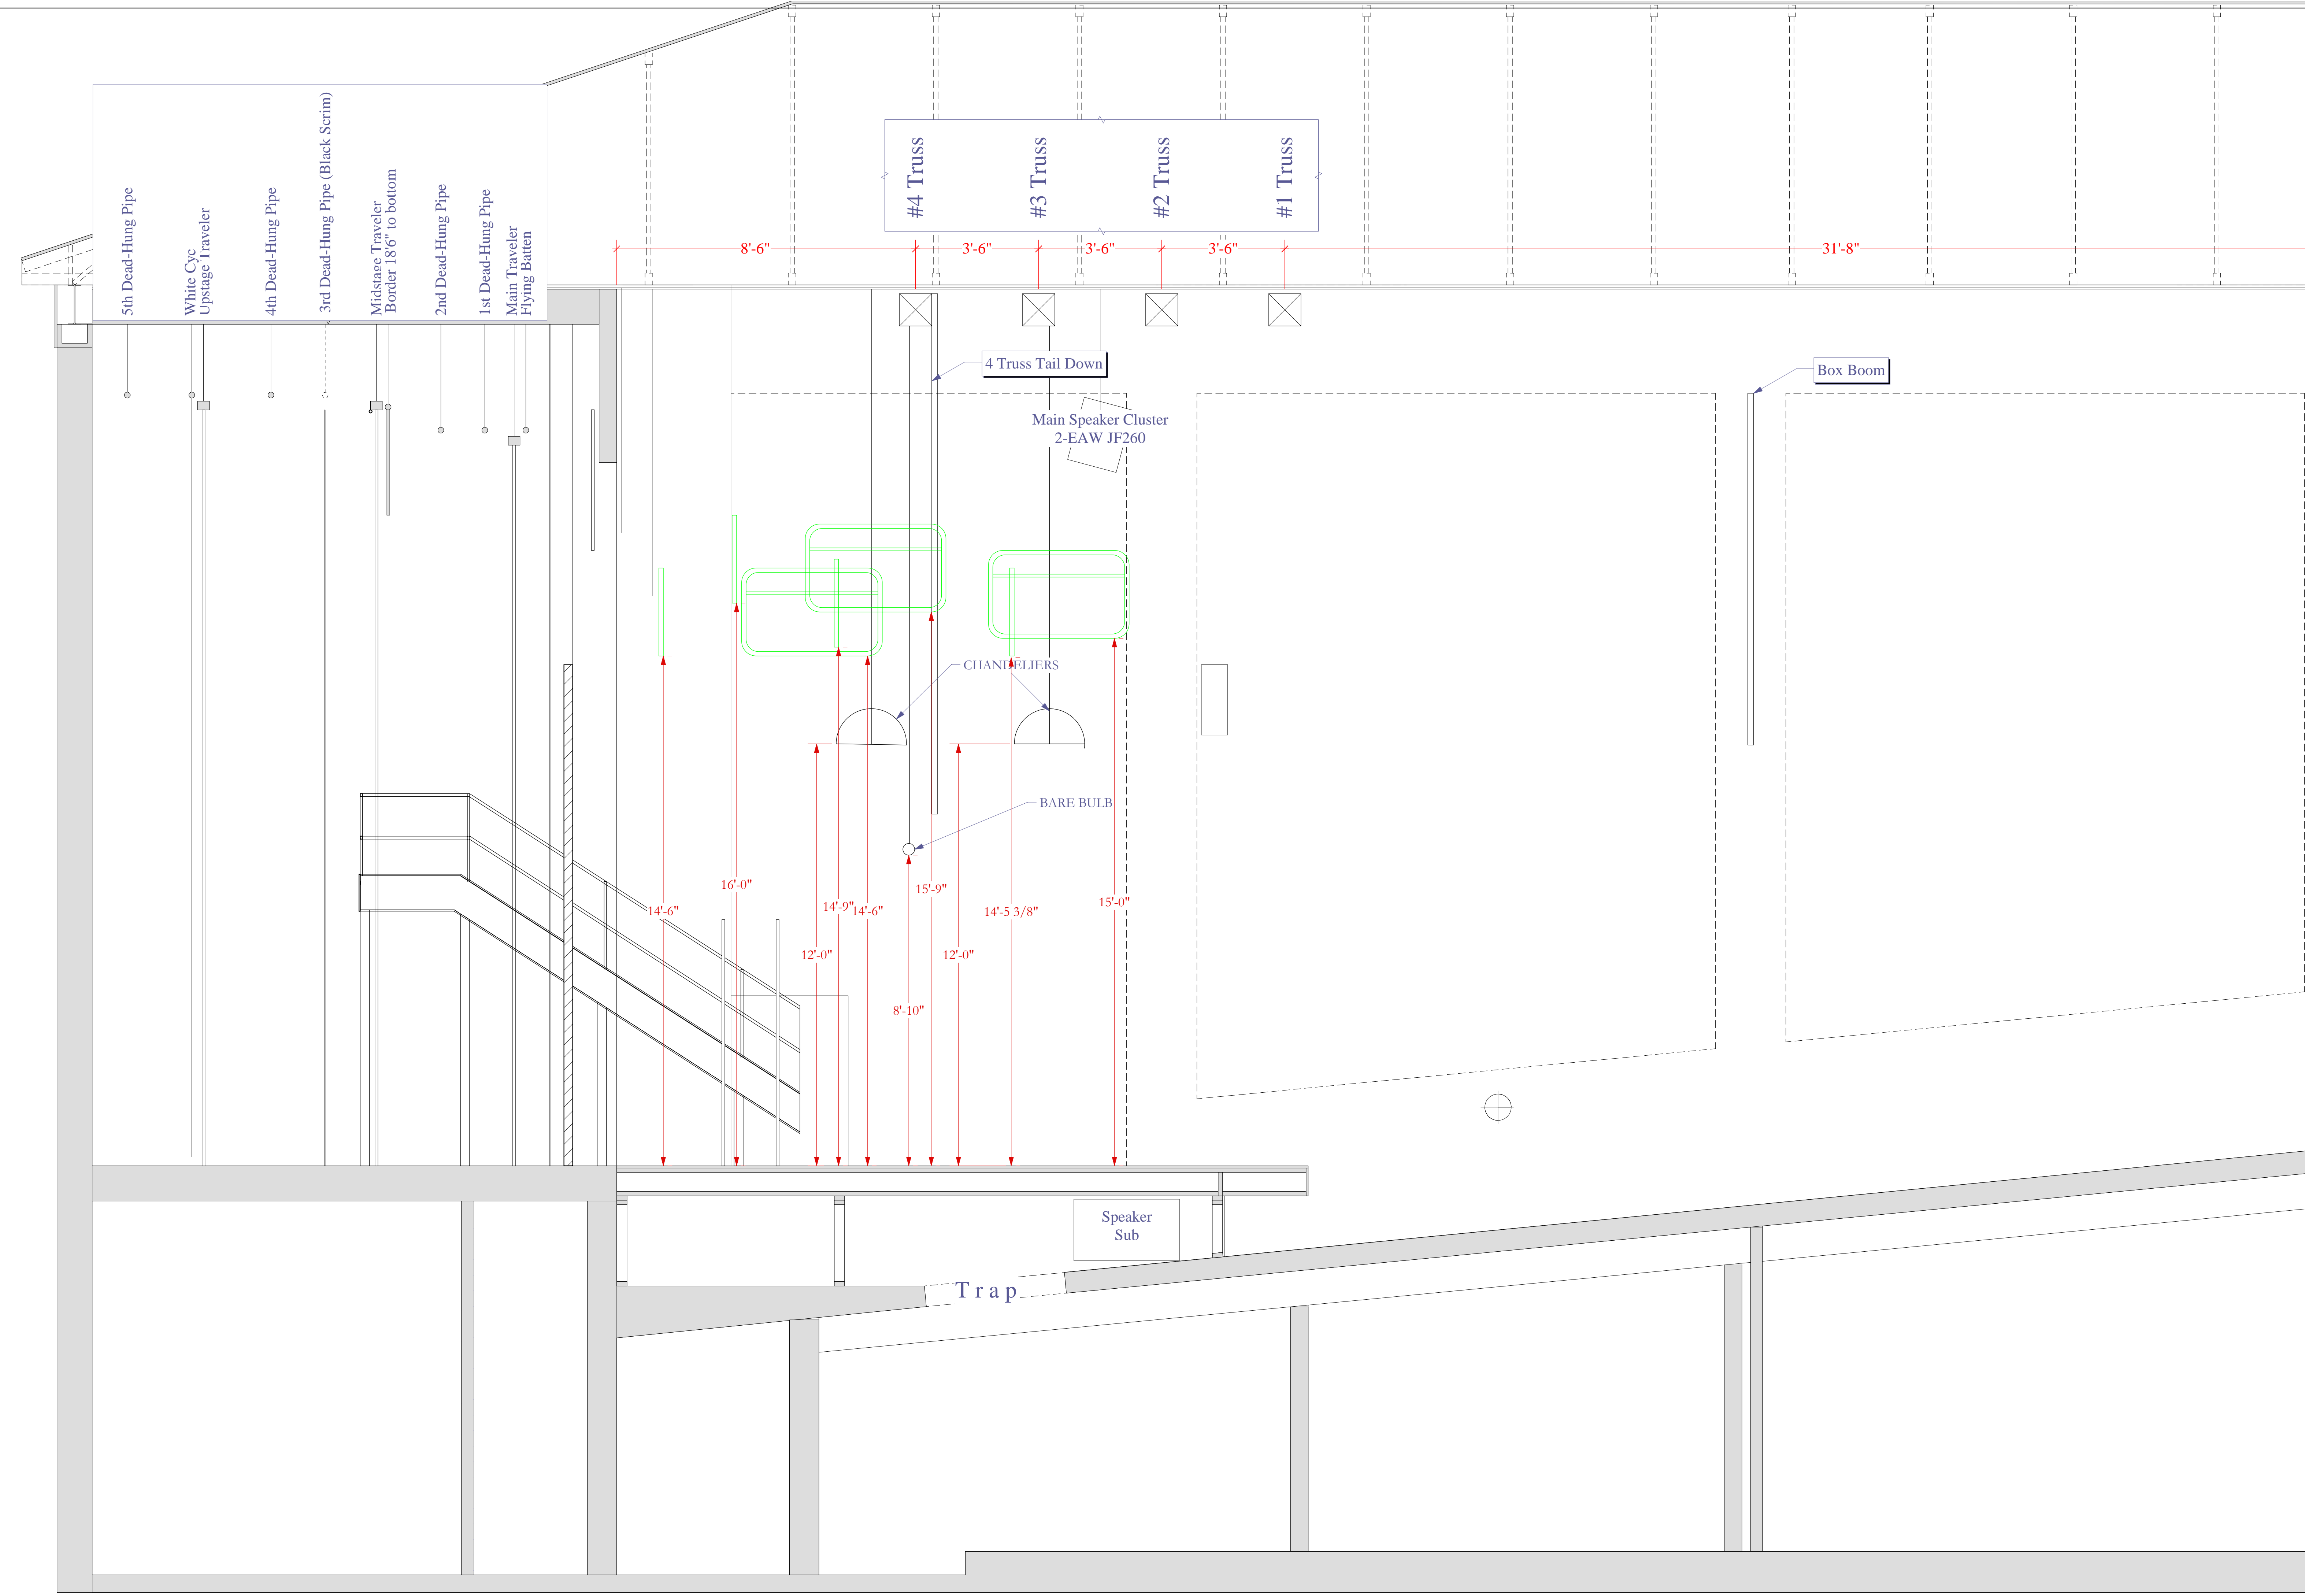

**STRANGERS ON A TRAIN**  
 STONEHAM THEATRE, PRODUCTION MANAGER: DAVE BROWN  
 DIRECTED BY WEYLIN SYMES, ARTISTIC DIRECTOR





**CENTER LINE SECTION**  
 SCALE 1/2"=1'-0"

DESIGNER: GIANNI DOWNS 412-779-7498  
 GIANNIDOWNS@GMAIL.COM  
 WWW.GIANNIDESIGNS.NET

DRAFTED: FEBRUARY 8, 2009  
 REVISED ON: MARCH 6, 2009  
 MARCH 20, 2009

PLATE:

**2**

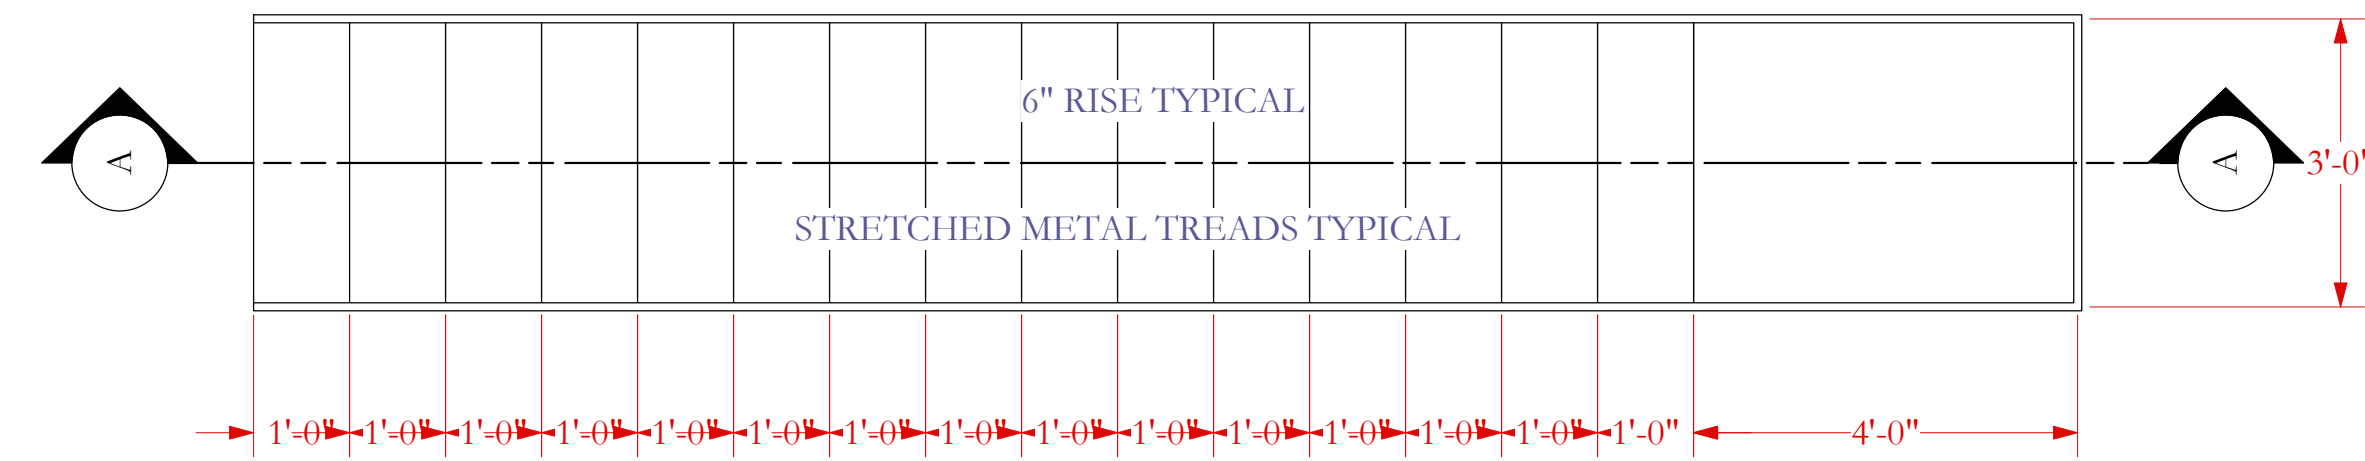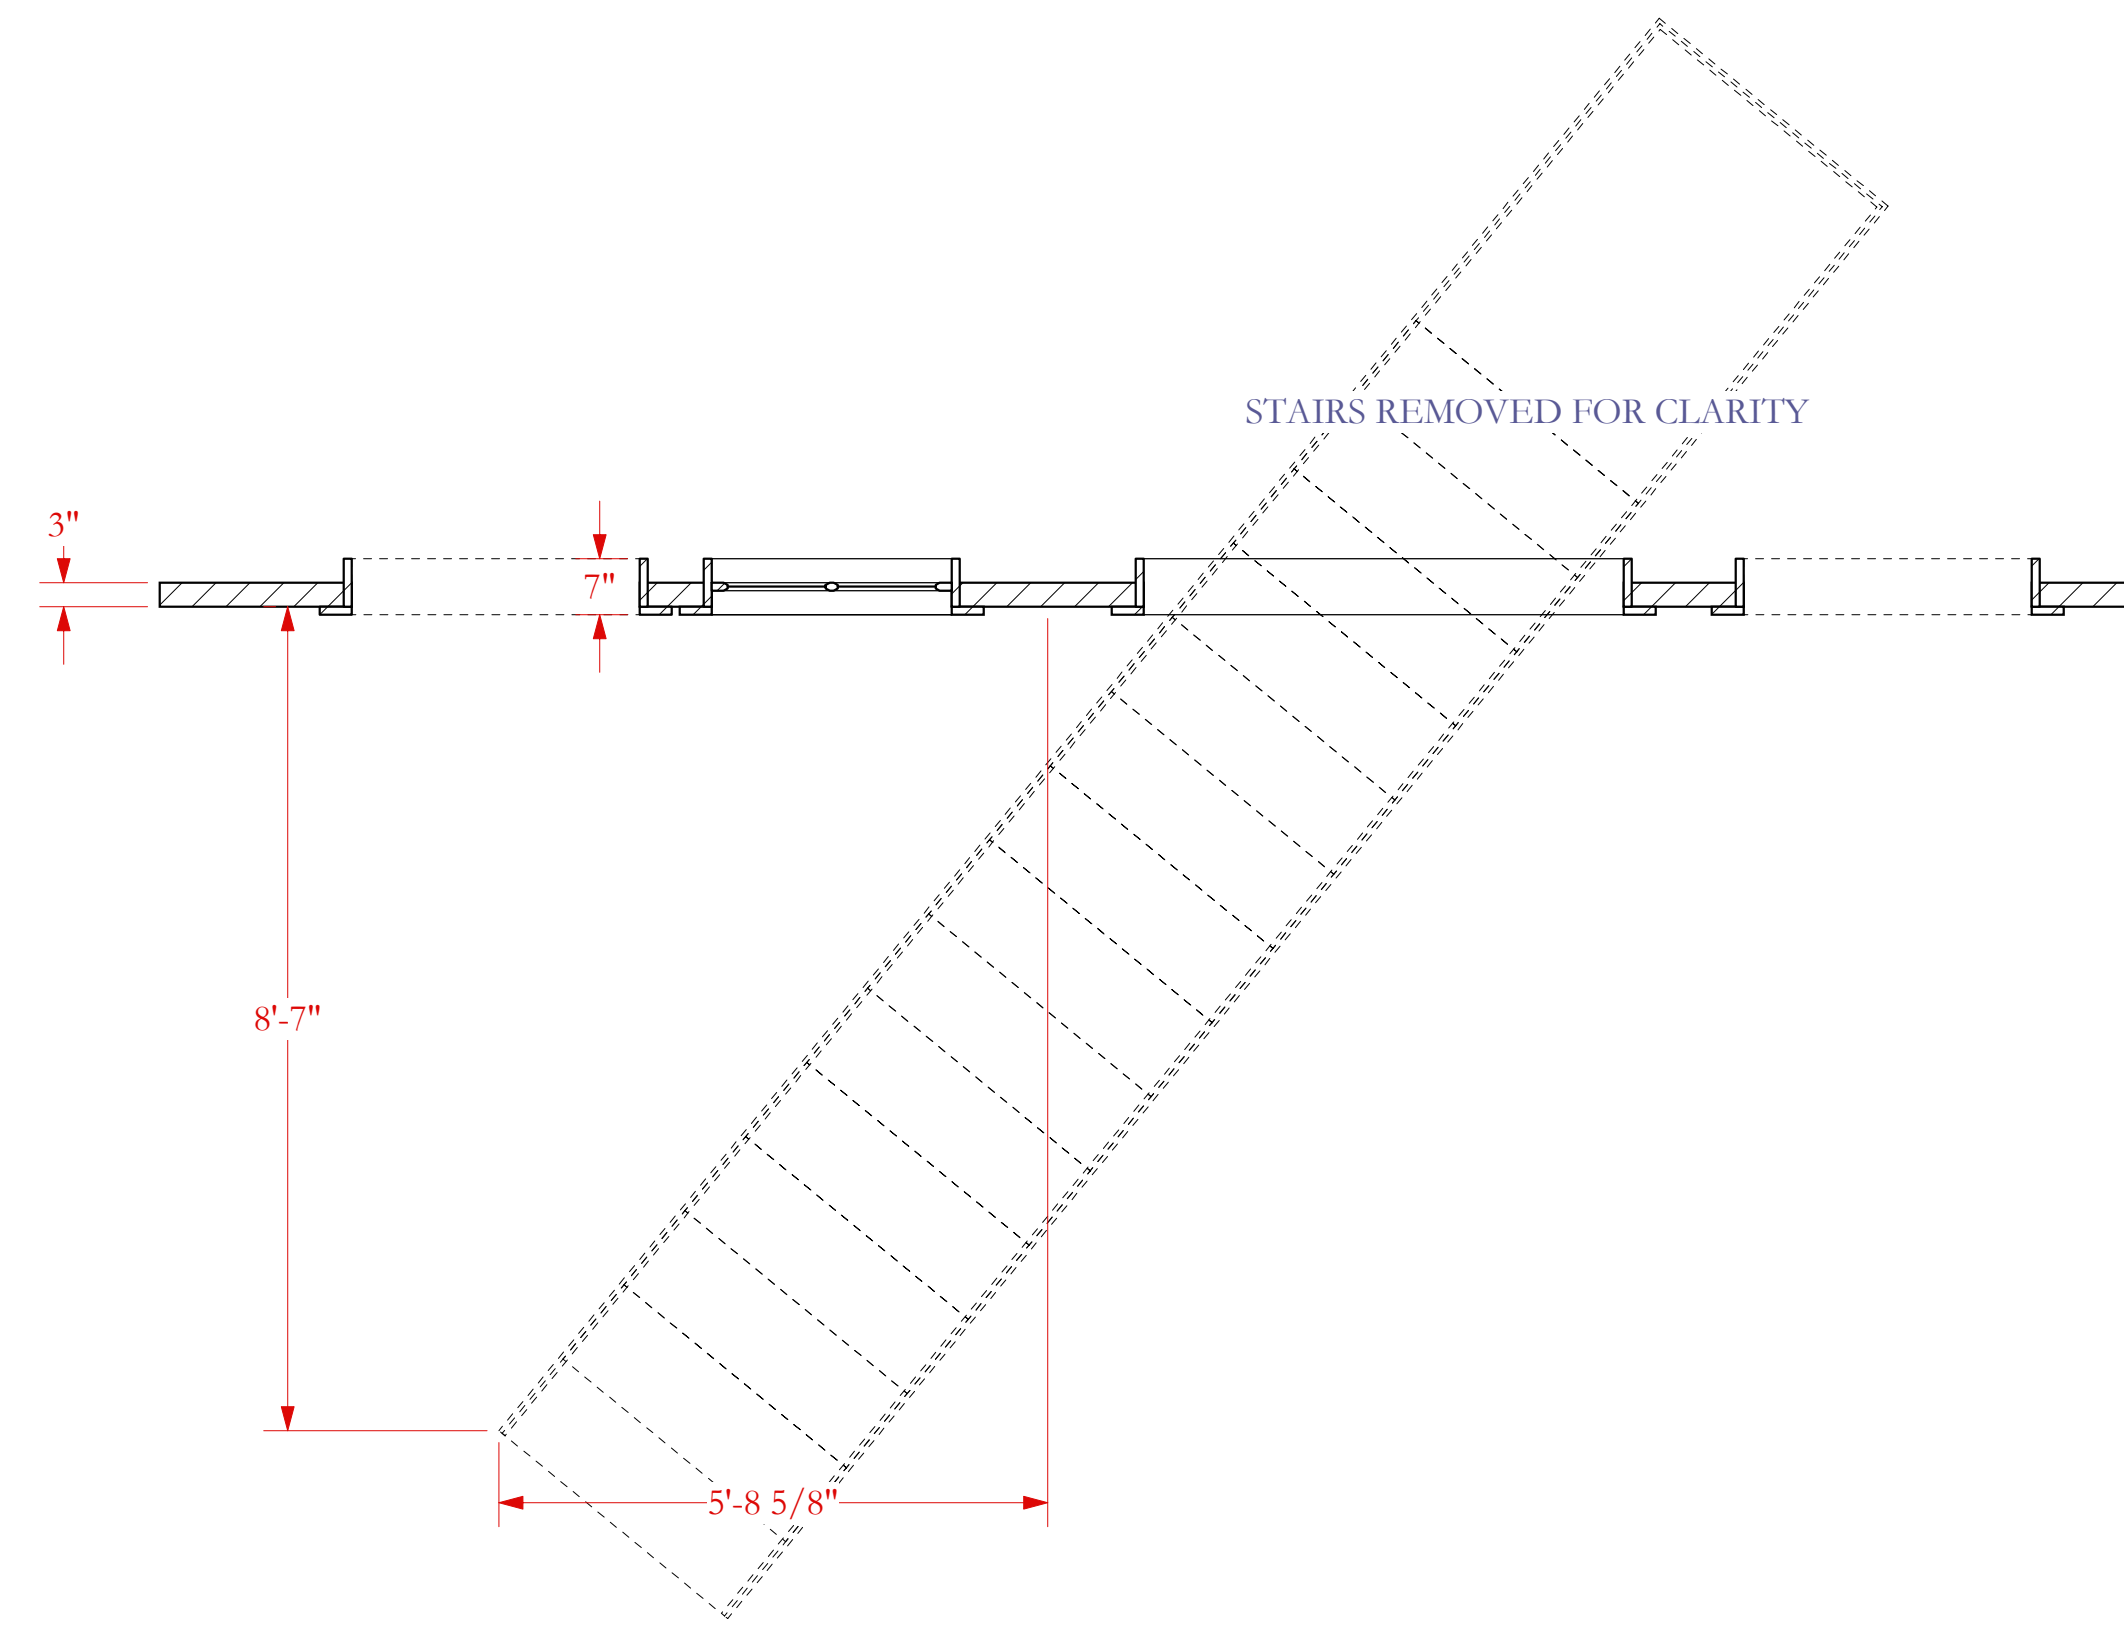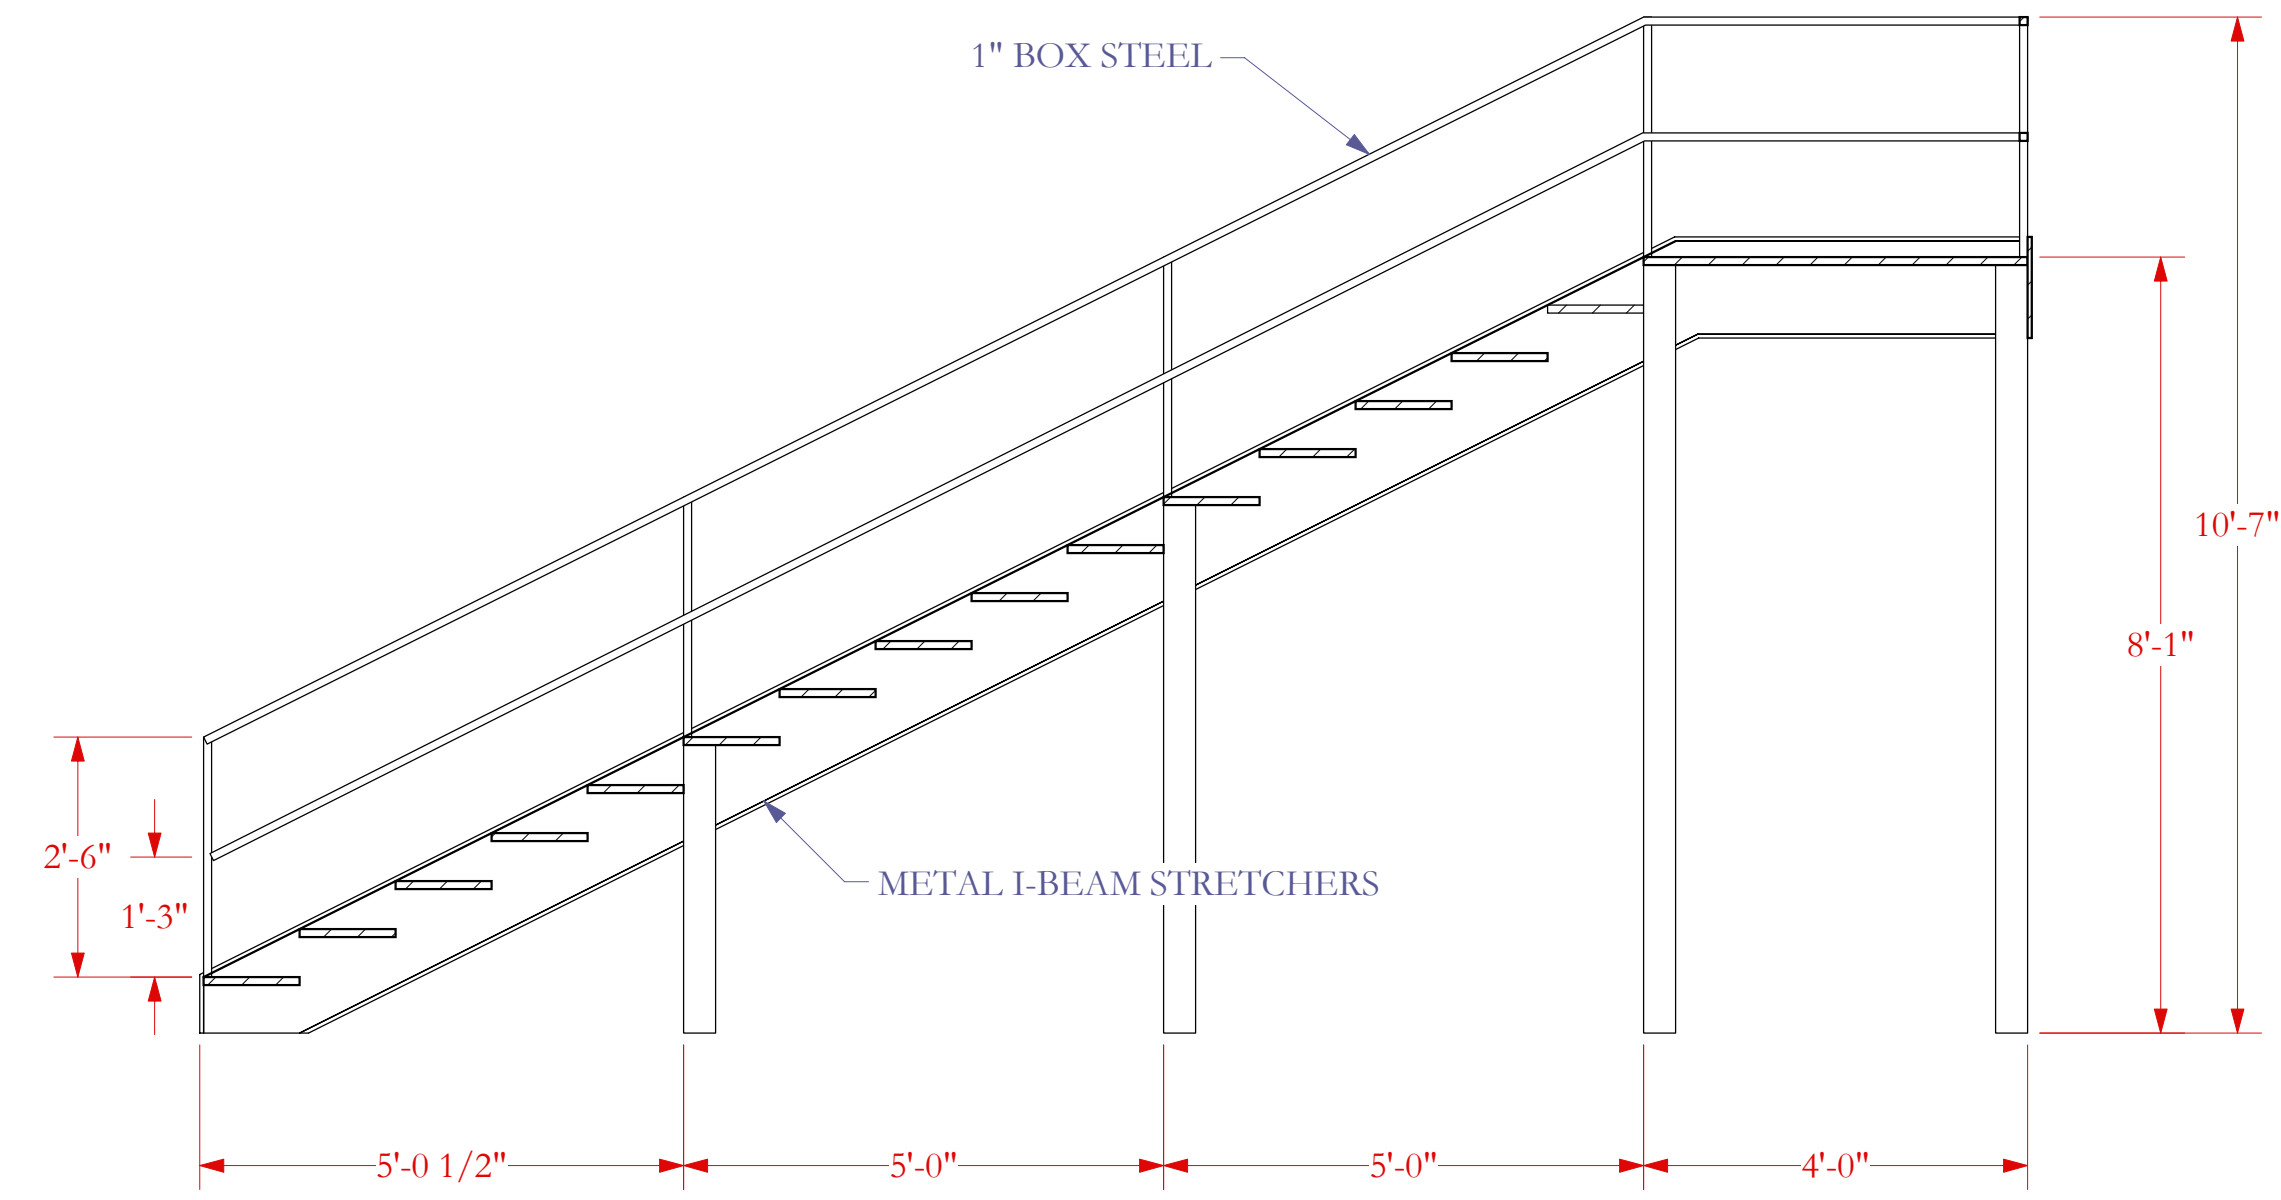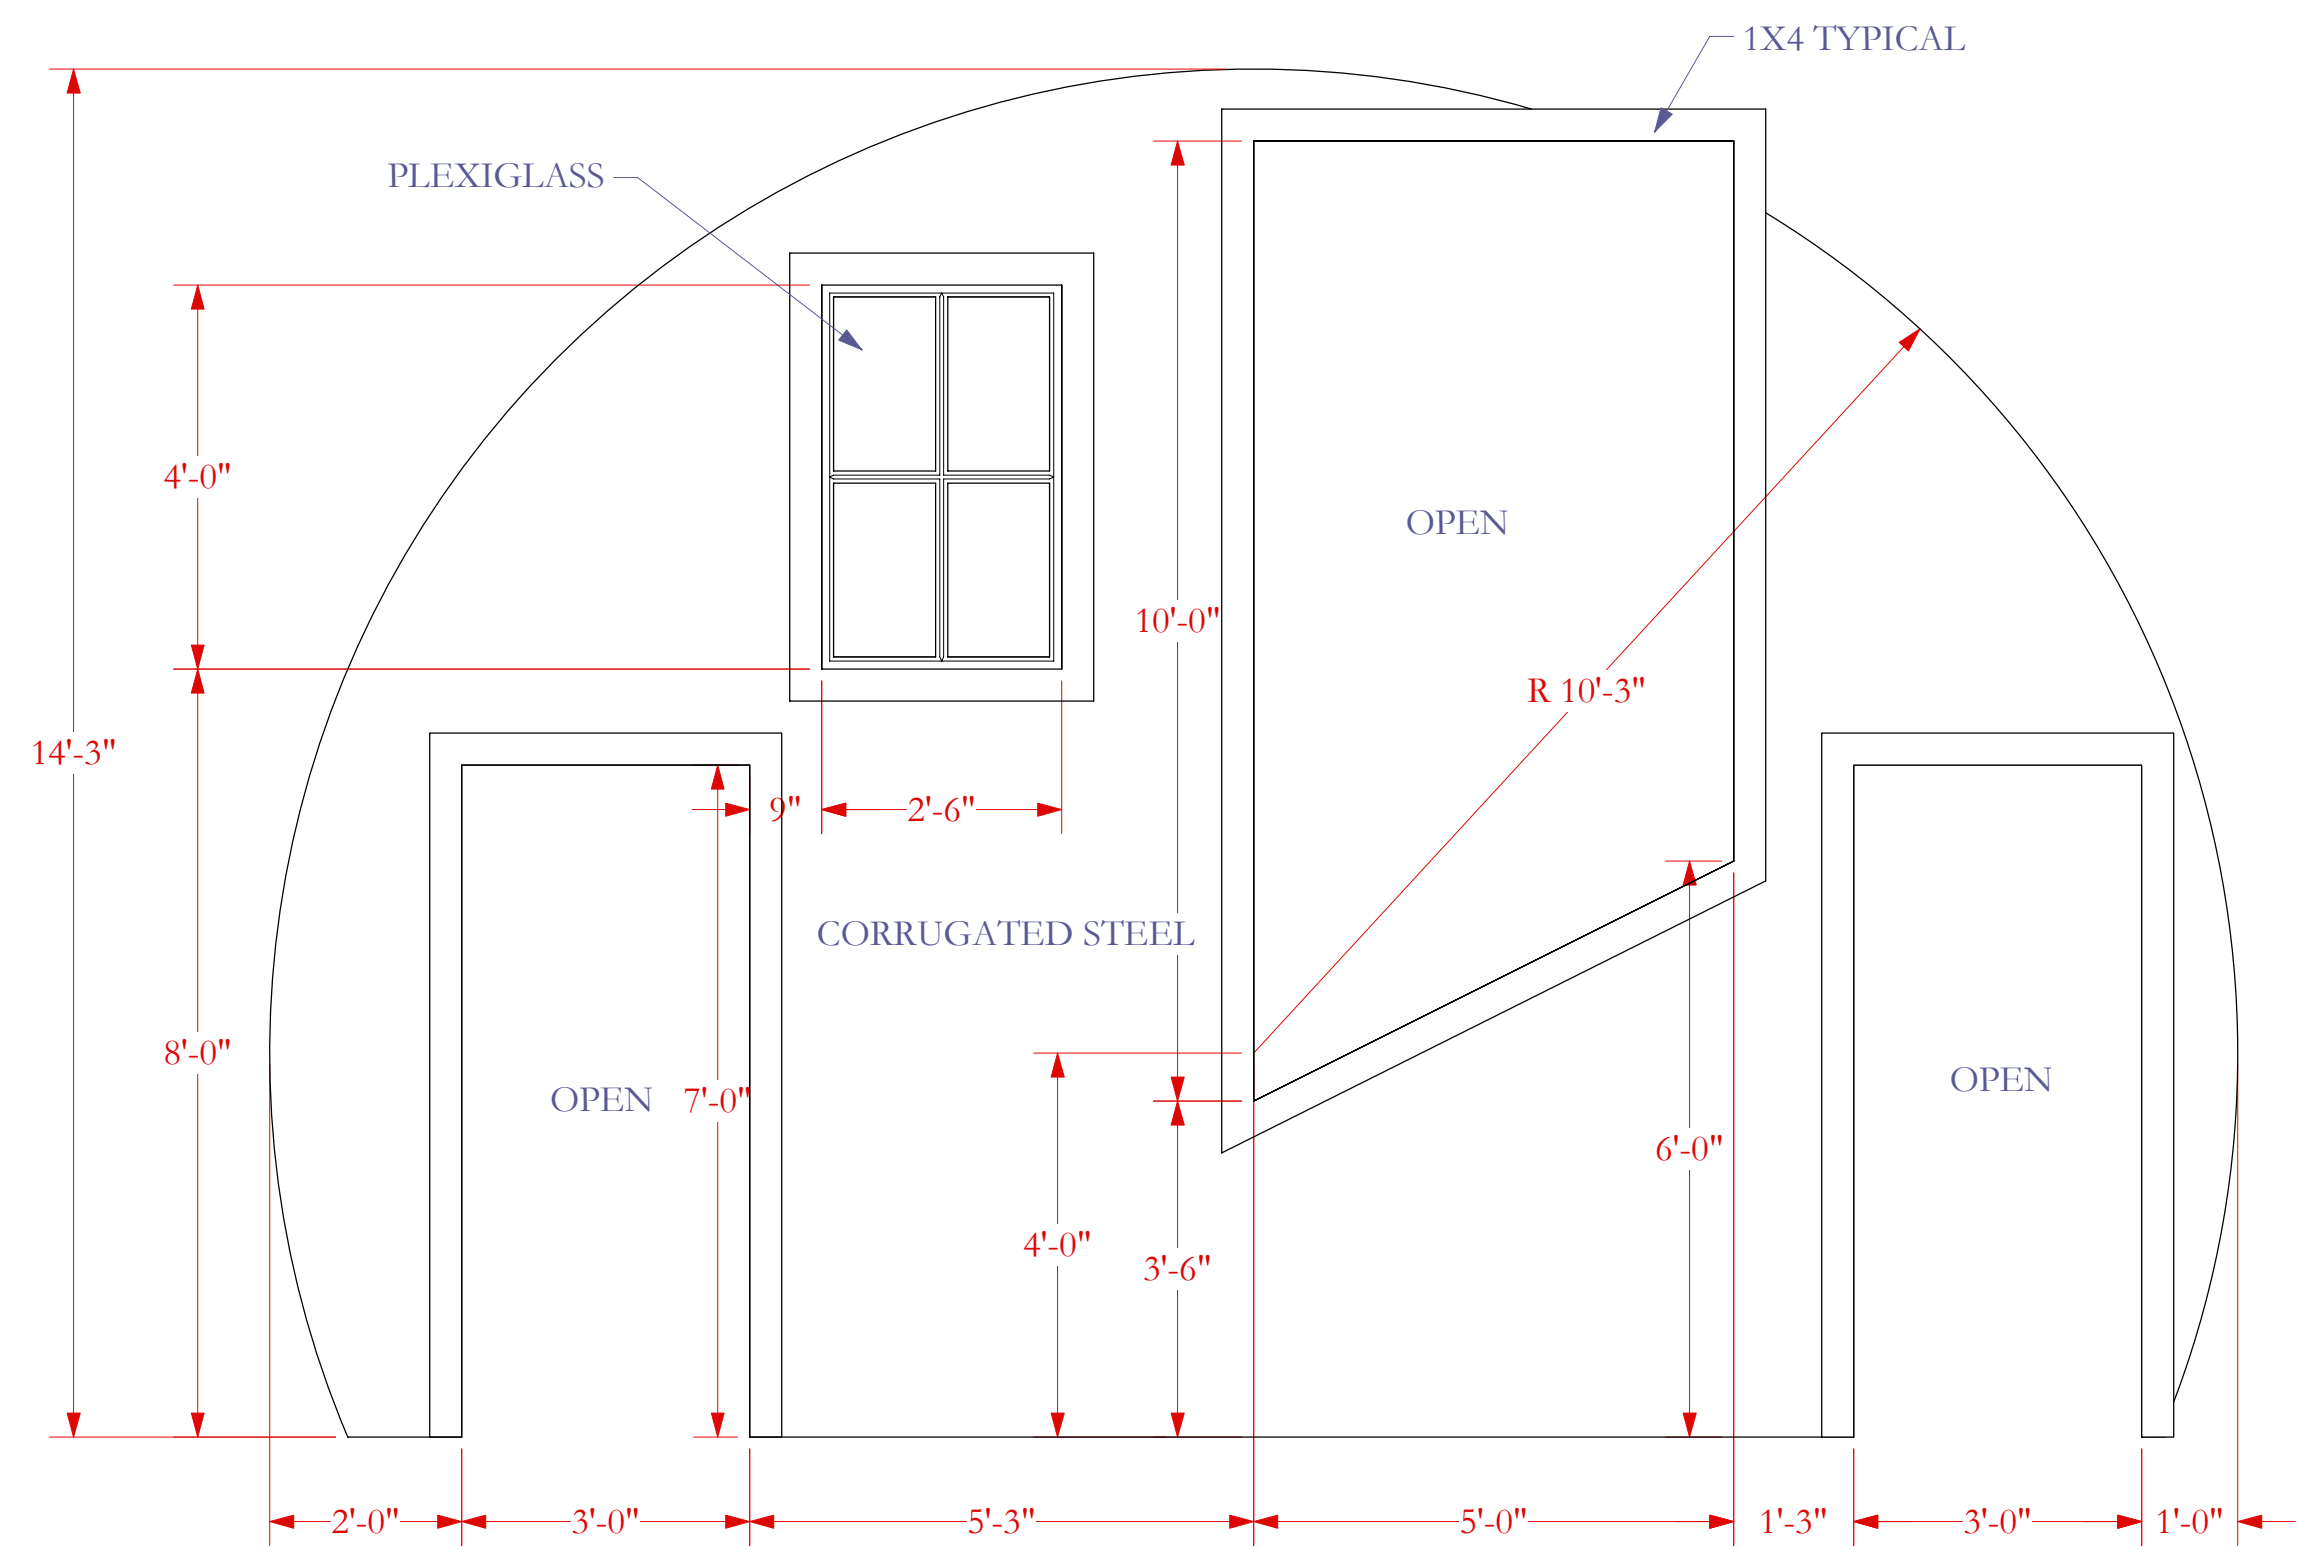

STRANGERS ON A TRAIN  
 STONEHAM THEATRE, PRODUCTION MANAGER DAVE BROWN  
 DIRECTED BY WEYLIN SYMES ARTISTIC DIRECTOR

CORRUGATED WALL AND STAIRS

SCALE 1/2"=1'-0"




DESIGNER: GIANNI DOWNS 412-779-7498  
 GIANNIDOWNS@GMAIL.COM  
 WWW.GIANNIDESIGNS.NET

DRAFTED: FEBRUARY 8, 2009  
 REVISED ON: MARCH 6, 2009


PLATE:

3

OF 4

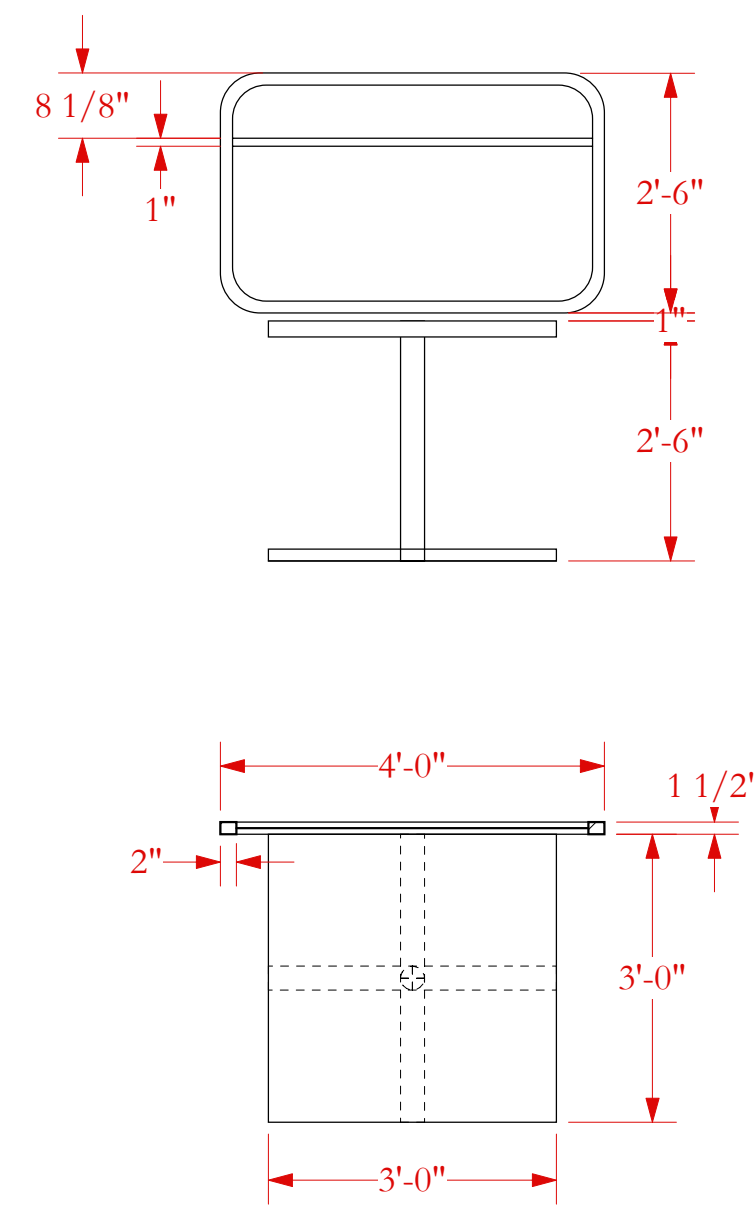 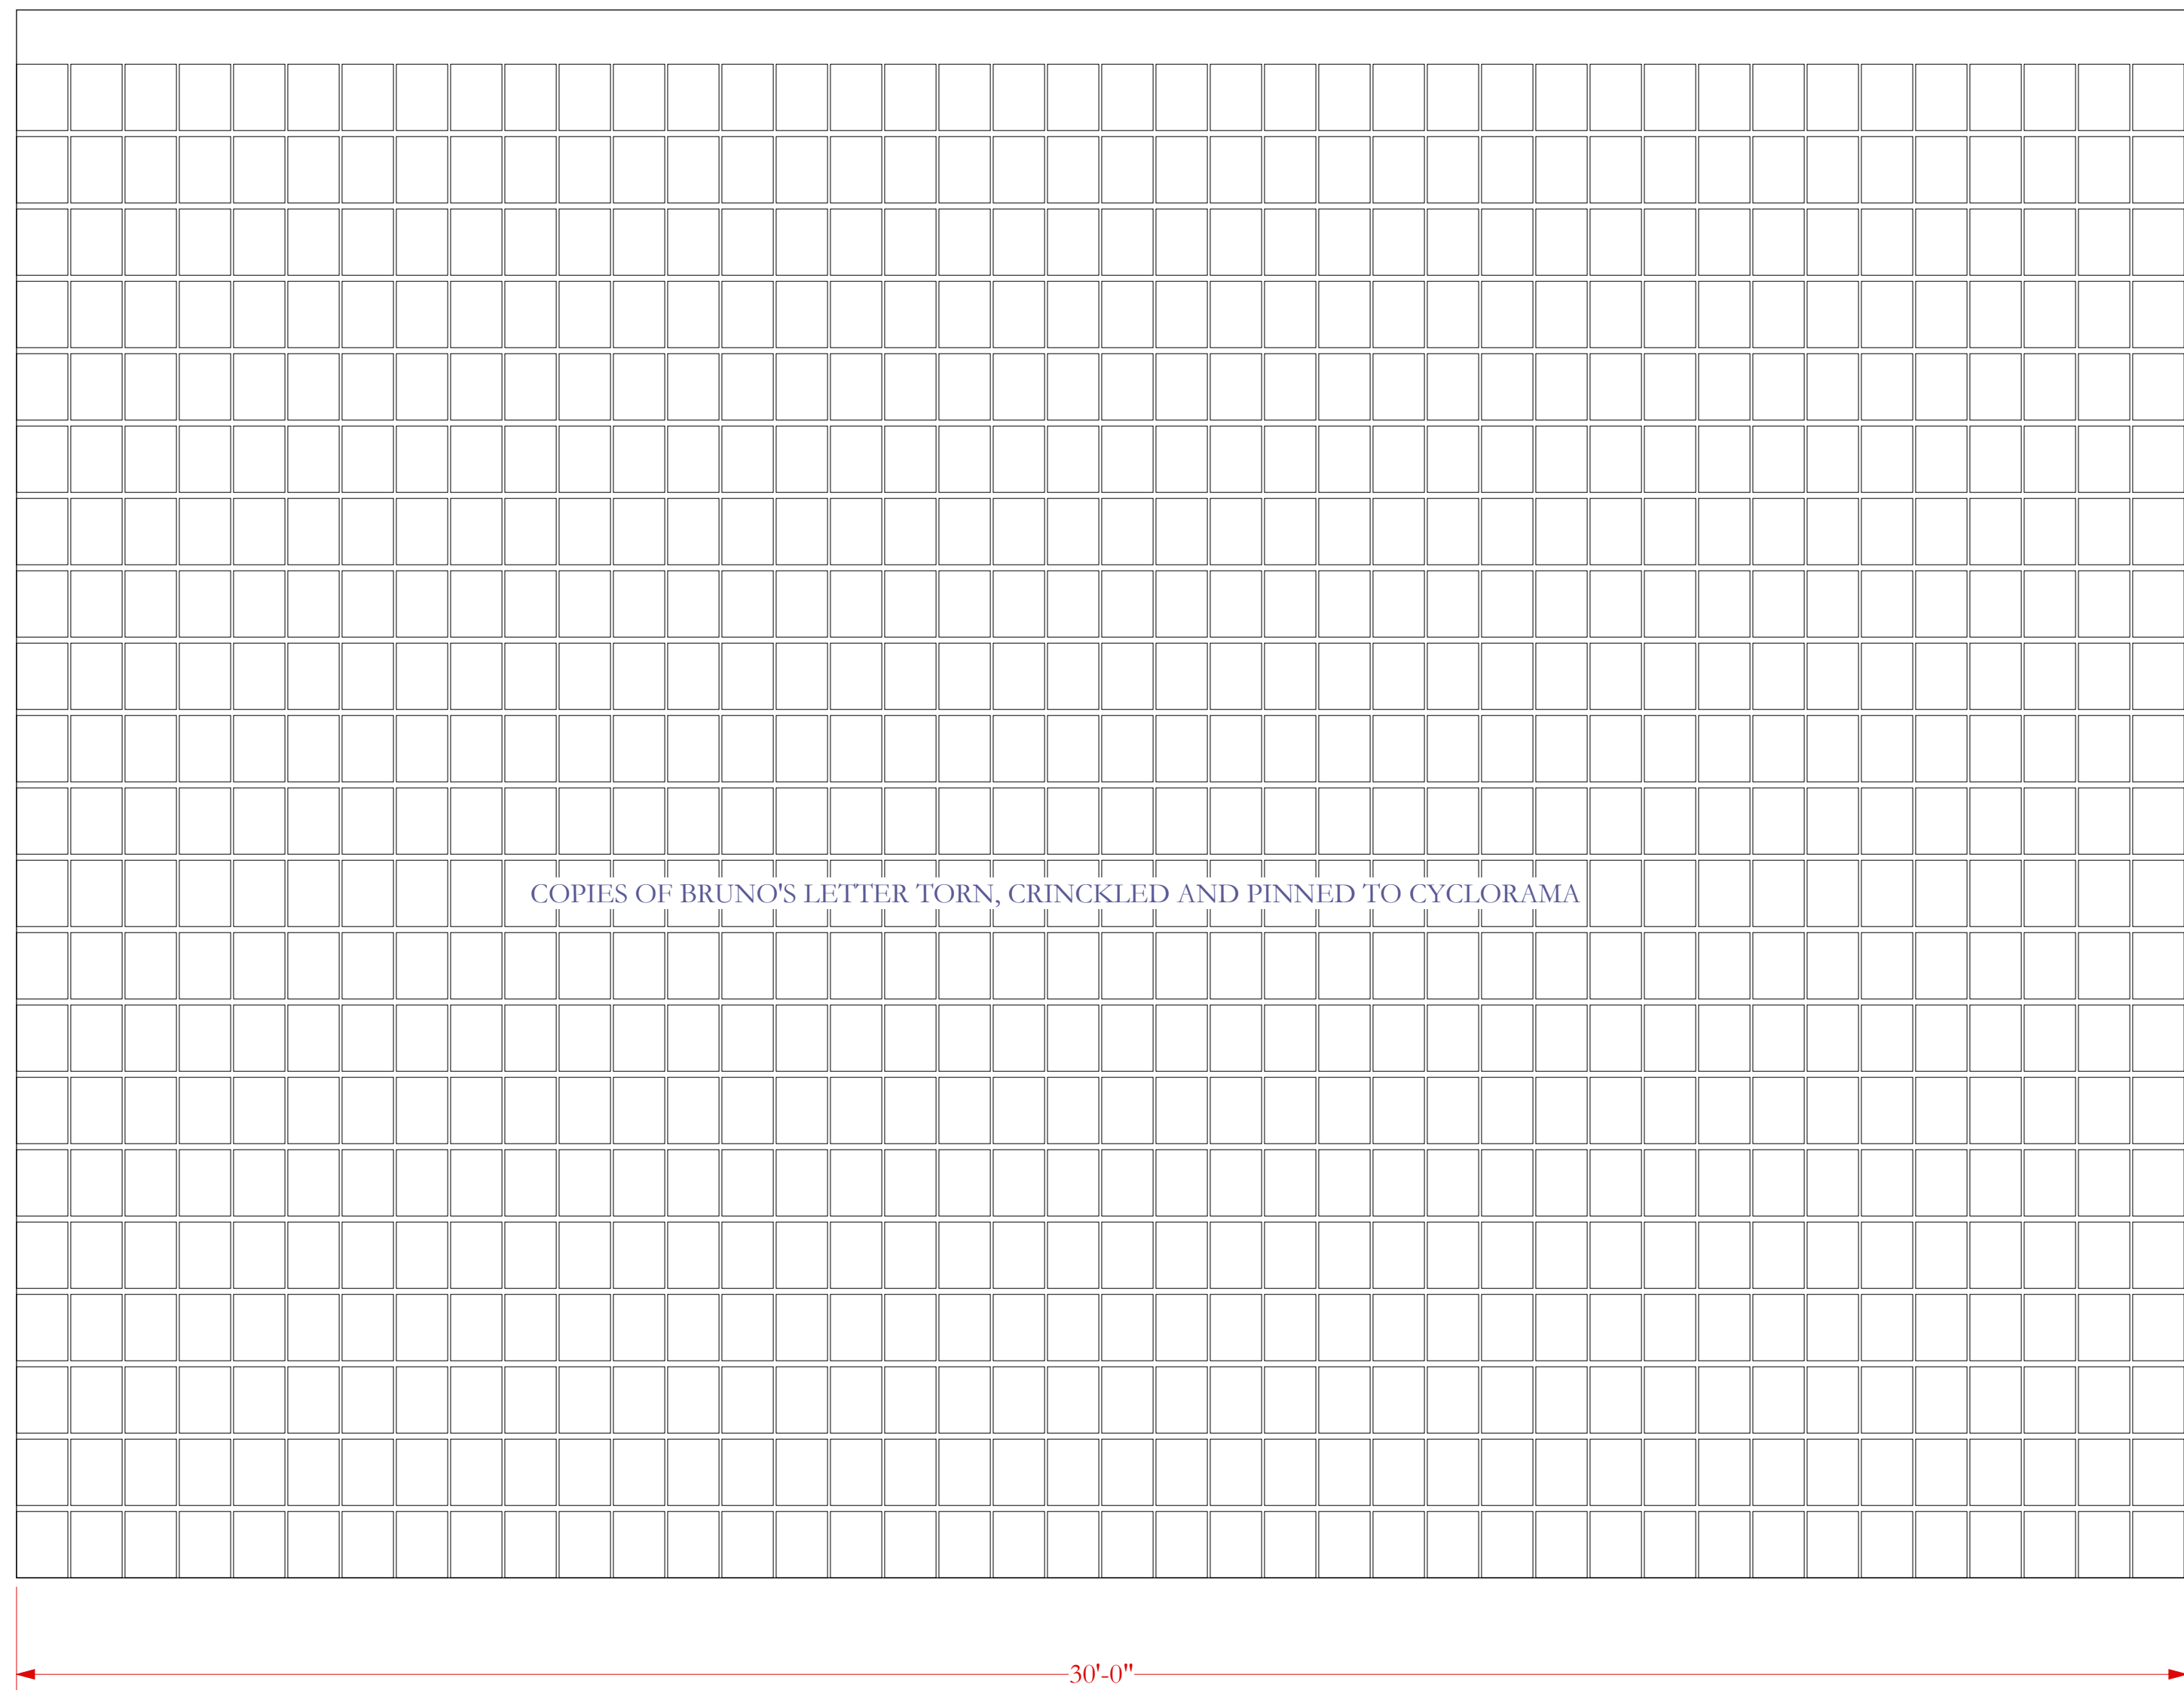

3 TRAIN TABLE AND WINDOW  
Scale: 1/2" = 1'-0"

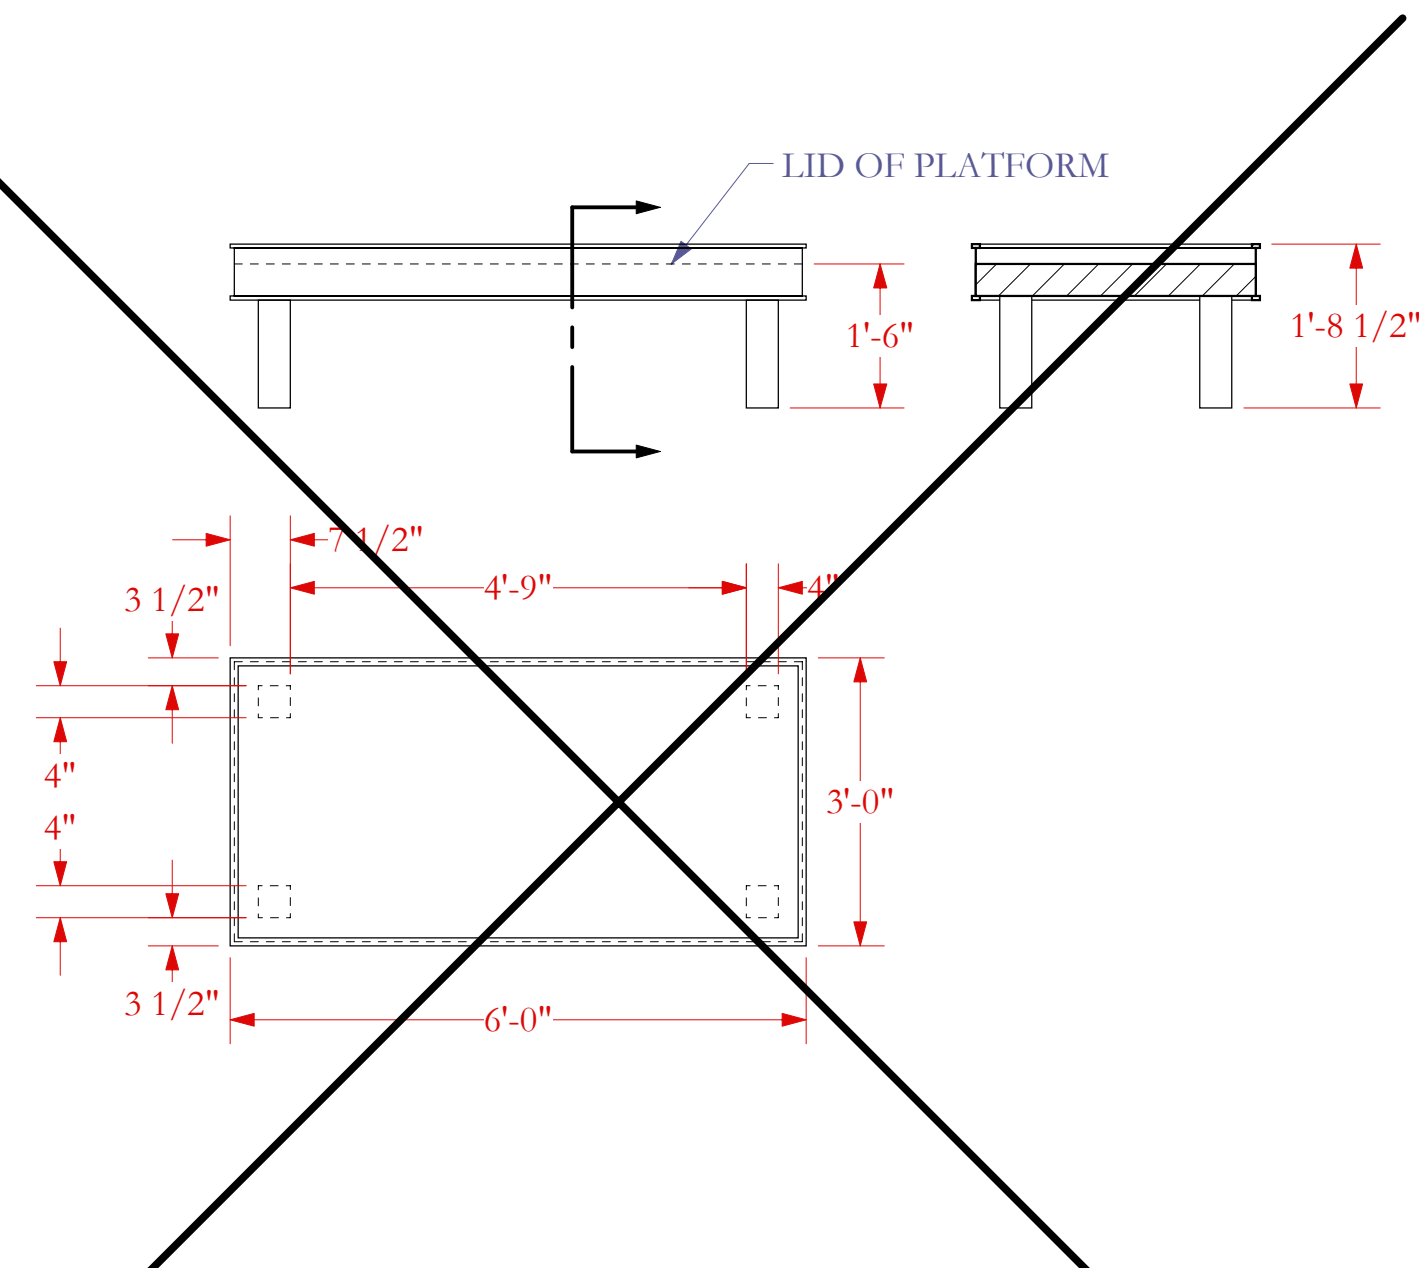

4 TRAIN TABLE PLATFORM  
Scale: 1/2" = 1'-0"

STRANGERS ON A TRAIN  
STONEHAM THEATRE, PRODUCTION MANAGER: DAVE BROWN  
DIRECTED BY WEYLIN SYMES, ARTISTIC DIRECTOR

TRRAINTABLE, PLATFORM, CYC, AND SCRIM  
SCALE 1/2"=1'-0"

DESIGNER: GIANNI DOWNS 412-779-7498  
GIANNIDOWNS@GMAIL.COM  
WWW.GIANNIDESIGNS.NET

DRAFTED: FEBRUARY 8, 2009  
REVISED ON: MARCH 6, 2009  
MARCH 20, 2009

PLATE:

4

OF 4

